


CEILING
8'-0"
FLOOR

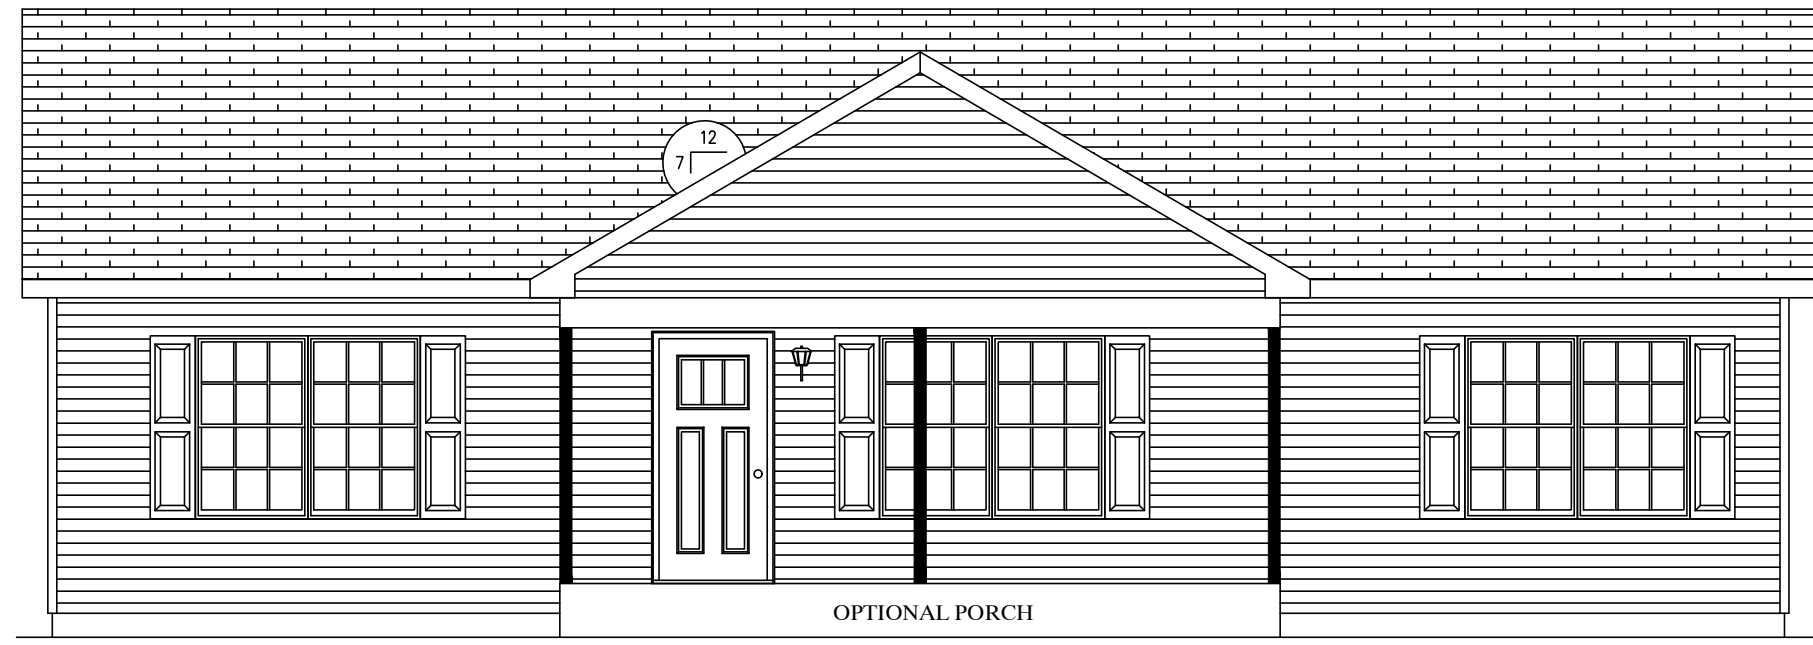

CEILING
FLOOR

BUILDER		BROOK HAVEN MODEL		CUSTOMER	
CITY	STATE	COUNTY	STATE	CITY	BROOK STONE
WIND SPEED	SNOW LOAD	ORDER NO.	SERIAL NO.	FILE NO.	SQ. FT.
???	???	???	???	???	???


2848-RANCH
FRONT ELEVATION

Custom Building Systems LLC
200 Custom Ave.
Middletown, PA 17842
(888) 553-1414
www.custombuildingsystems.net

DATE:	DRAWN BY:	STATUS:

BRANDYF 10/7/2024 12:48:07 PM

ACTUAL HOUSE MAY VARY FROM ELEVATION-ACCESS TO GRADE ON-SITE BY OTHERS

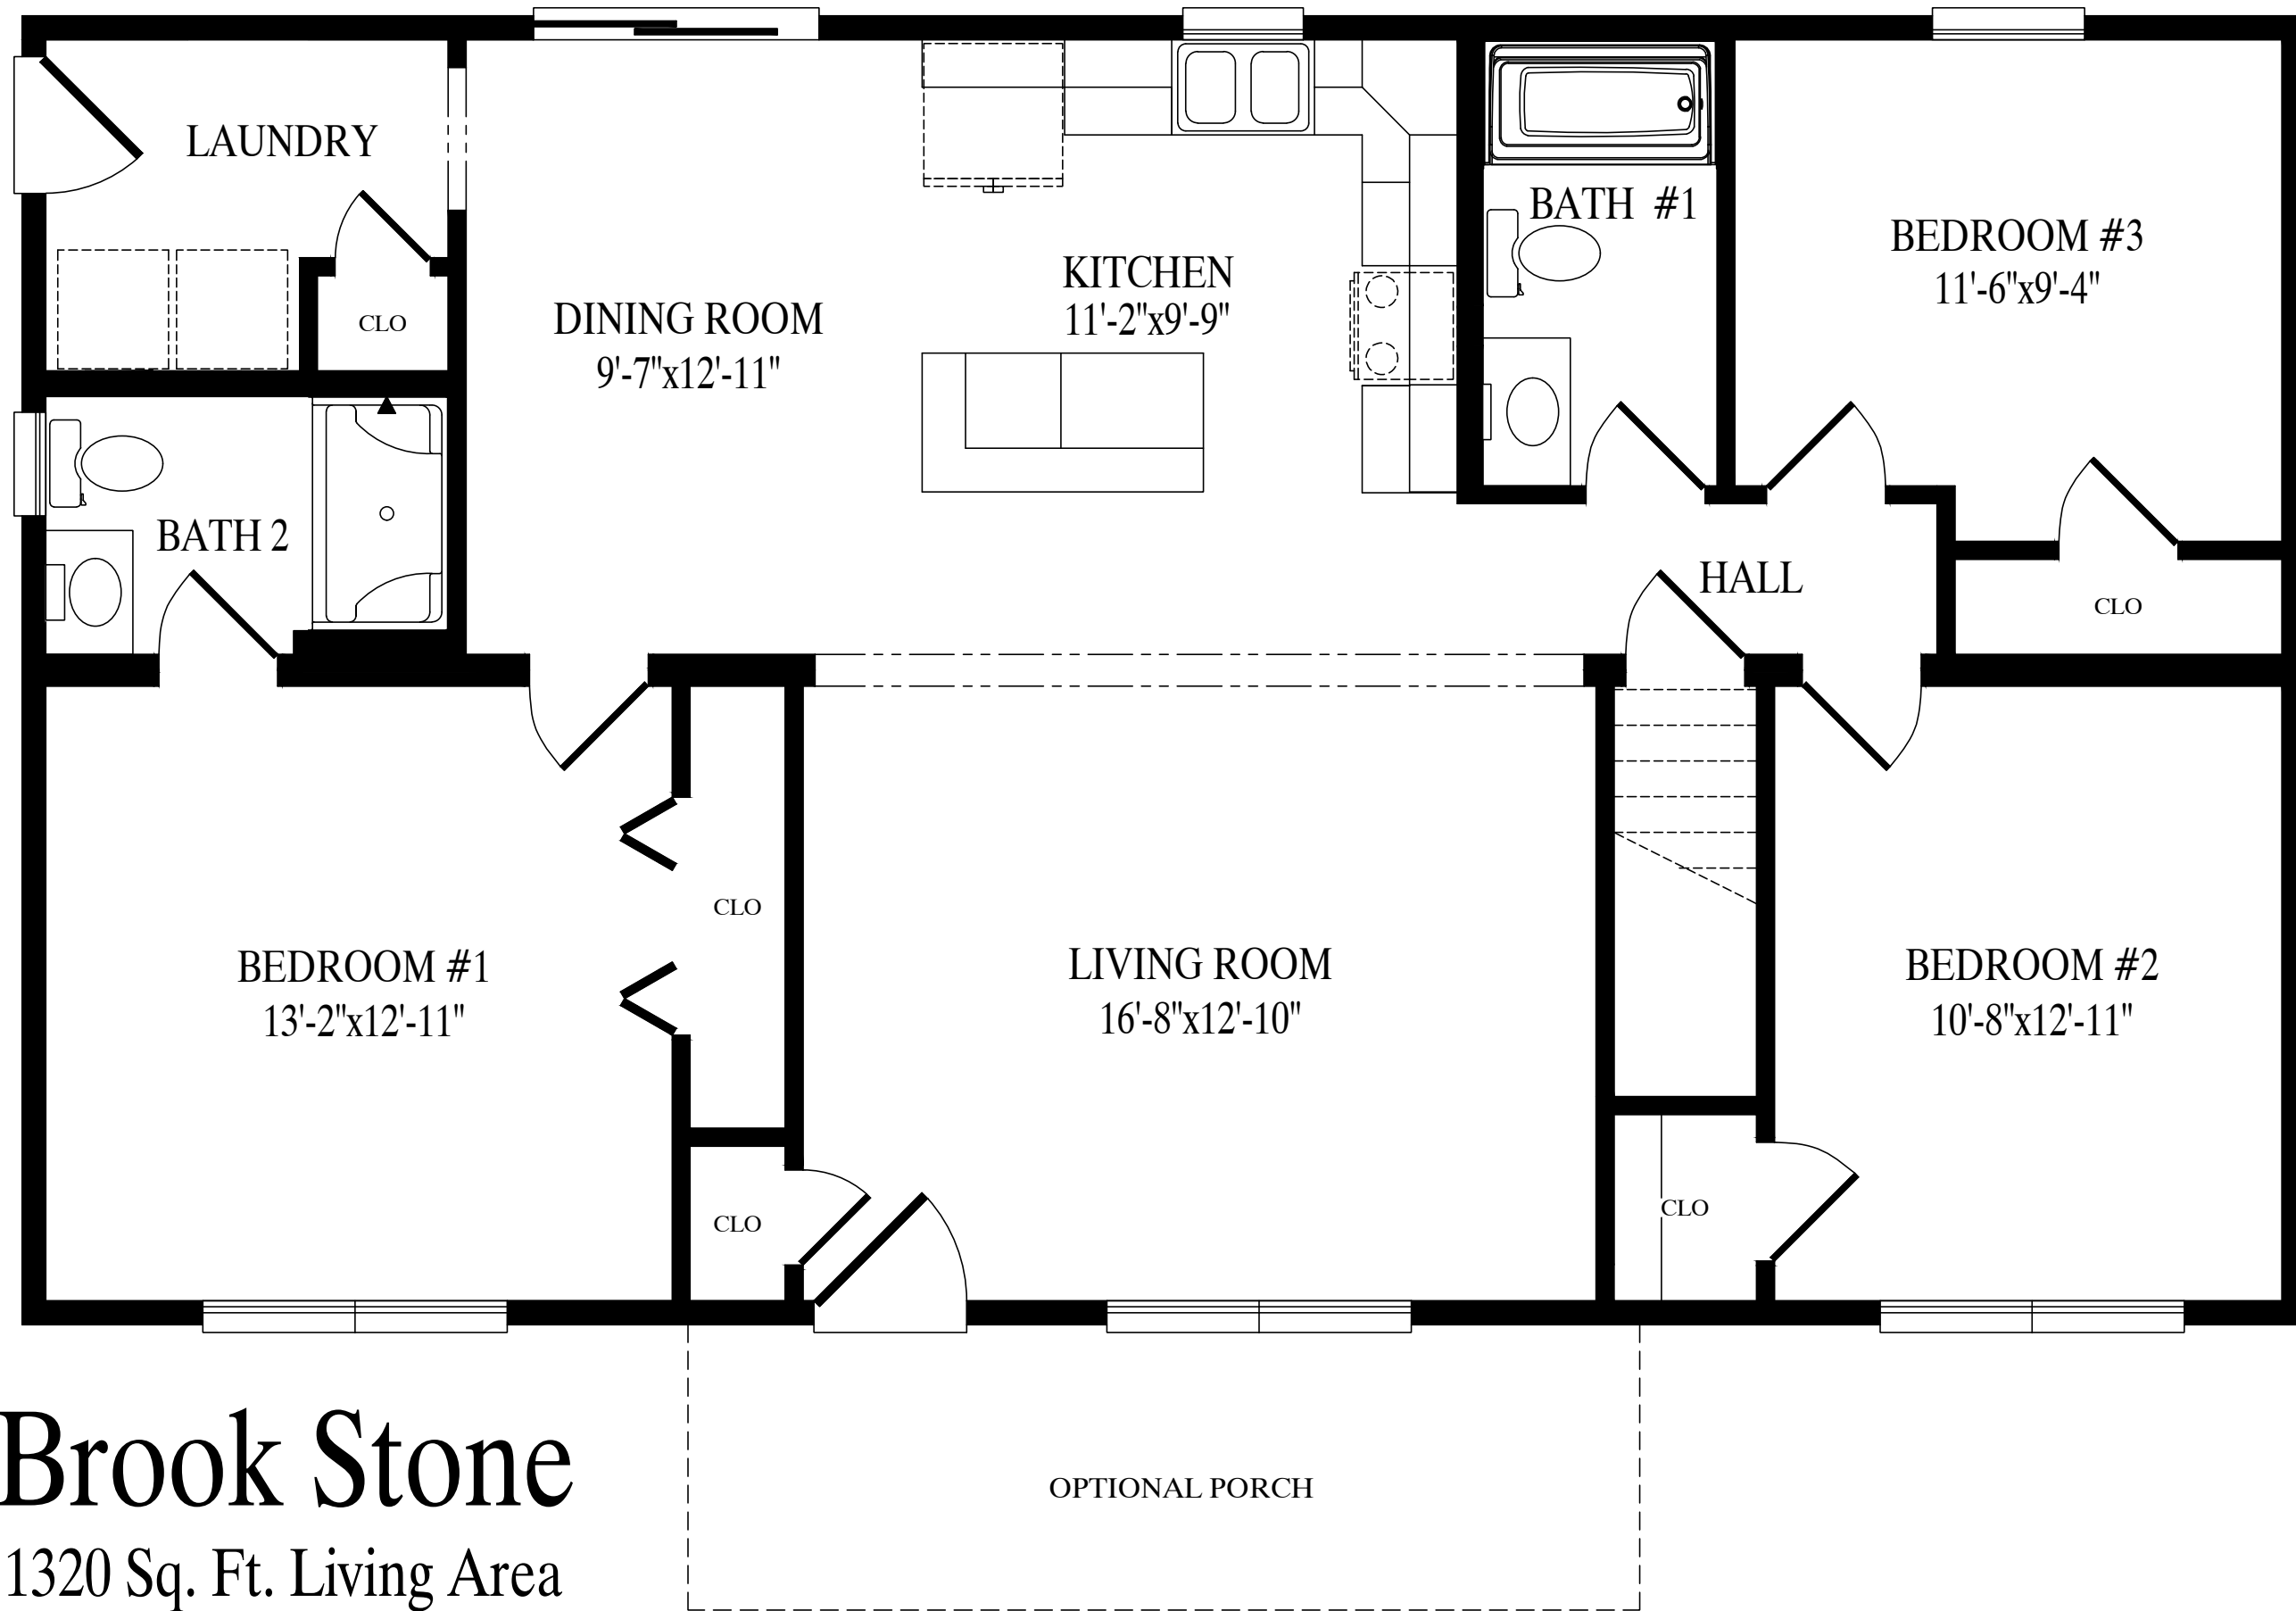

Brook Stone

1320 Sq. Ft. Living Area