

CEILING
8'-0"
FLOOR





CEILING
FLOOR


JONATHANS 2/11/2026 1:47:56 PM

ACTUAL HOUSE MAY VARY FROM ELEVATION-ACCESS TO GRADE ON-SITE BY OTHERS

DATE: 00/00/00	DRAWN BY: INIT	STATUS: STAT	2848-RANCH FRONT ELEVATION		BUILDER CBS RANCH	CUSTOMER ALLENTOWN
					CITY	STATE
					CITY	STATE
					COUNTY	STATE
					SNOW LOAD ???	STATE ???
					MPH VULT ???	STATE ???
					SERIAL NO. #	FILE NO. #
					SERIAL #	ALLENTOWN RENDERED

 Custom Building Systems LLC
 200 Custom Ave
 Middleburg, PA 17842
 (888) 553-1414
 www.custombuildingsystems.net

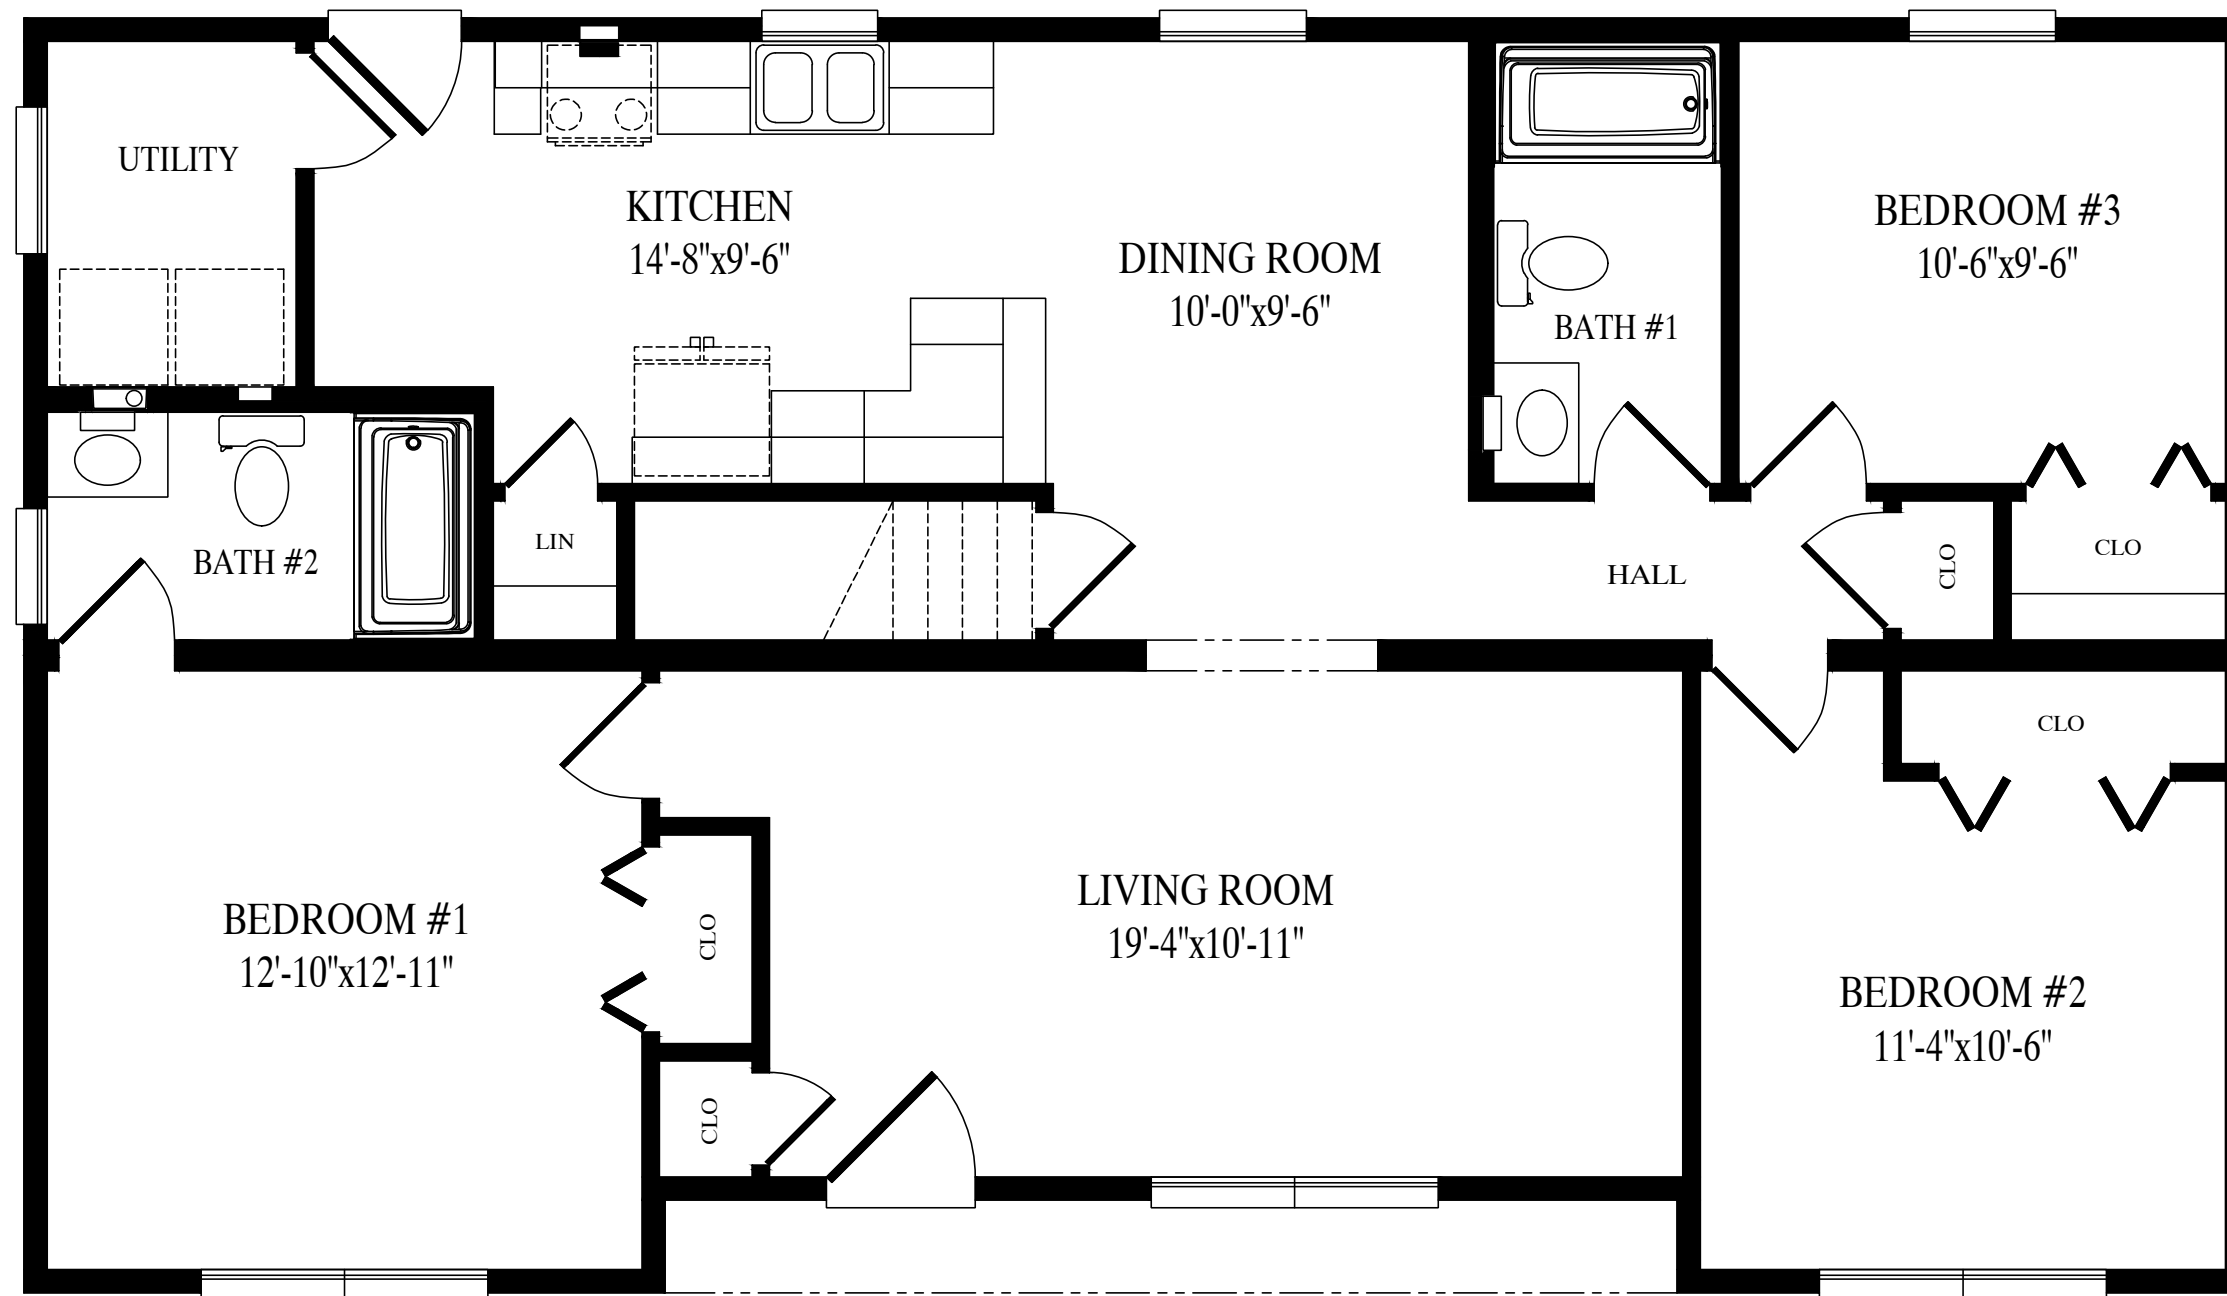

Allentown

27'-6" x 48' Ranch

1276 sq. ft.