

CEILING  
8'-0"  
FLOOR






CEILING  
FLOOR

SWITMER 2/17/2026 4:59:54 AM

ACTUAL HOUSE MAY VARY FROM ELEVATION-ACCESS TO GRADE ON-SITE BY OTHERS

DATE: 00/00/00		DRAWN BY: INIT		STATUS: STAT	
2864-RANCH		FRONT ELEVATION		CUSTOMER: BETHEL PARK	
BUILDER: CBS RANCH		CITY: COUNTY:		STATE:	
WIND SPEED: ???		MPH VULT: ???		SNOW LOAD: ???	
ORDER NO. 1625		SERIAL NO. SERIAL #		SQ. FT. ????	
FILE NO. 1625		BETHEL PARK		RENDERED	

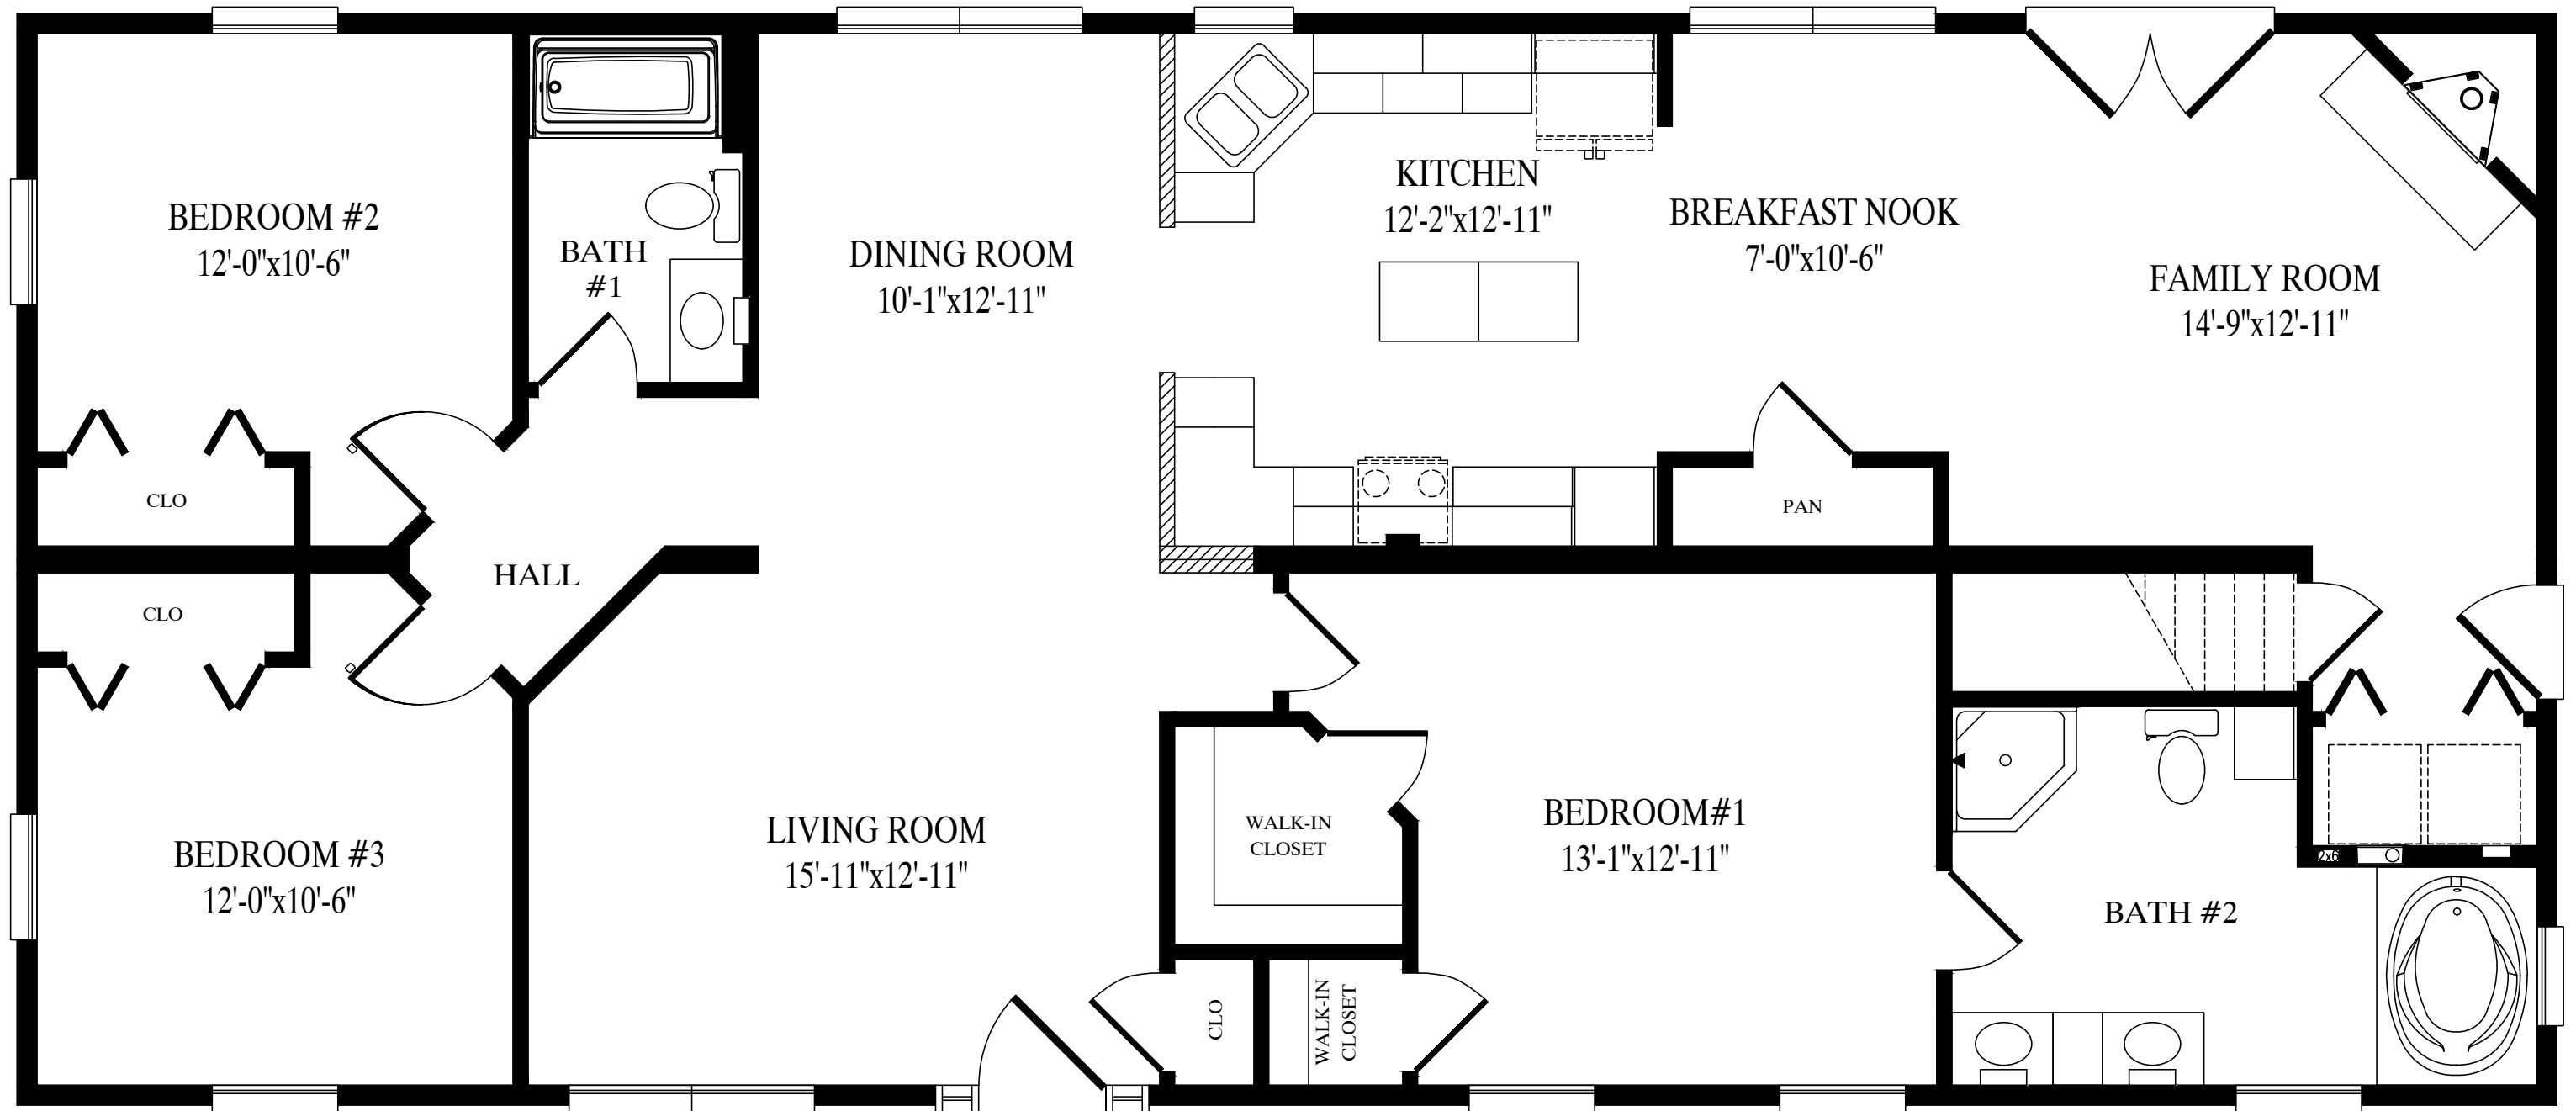

  
 Custom Building Systems LLC  
 200 Custom Ave  
 Middleburg, PA 17842  
 (888) 553-1414  
 www.custombuildingsystems.net



# Bethel Park

27'-6" x 64' Ranch

1760 sq. ft.