



ACTUAL HOUSE MAY VARY FROM ELEVATION—ACCESS TO GRADE ON—SITE BY OTHERS

EMILYH 11/11/2024 3:47:08 PM


BUILDER		CUSTOMER	
CITY	CBS RANCH	CITY	CLINTON
WIND SPEED	CITY	COUNTY	STATE
???	???	COUNTY	STATE
MPH	VULT	SNOW LOAD	SQ. FT.
???	???	???	???
ORDER NO.	SERIAL NO.	FILE NO.	
ORDER #	SERIAL #	CLINTON—	RENDERED

4159—RANCH  
FRONT ELEVATION

Custom Building Systems LLC  
200 Custom Ave.  
Middleburg, PA 17842  
(888) 553-1414  
www.custombuildingsystems.net

CUSTOM BUILDING SYSTEMS LLC

DATE:	00/00/00	STATUS:	STAT
DRAWN BY:	INIT		

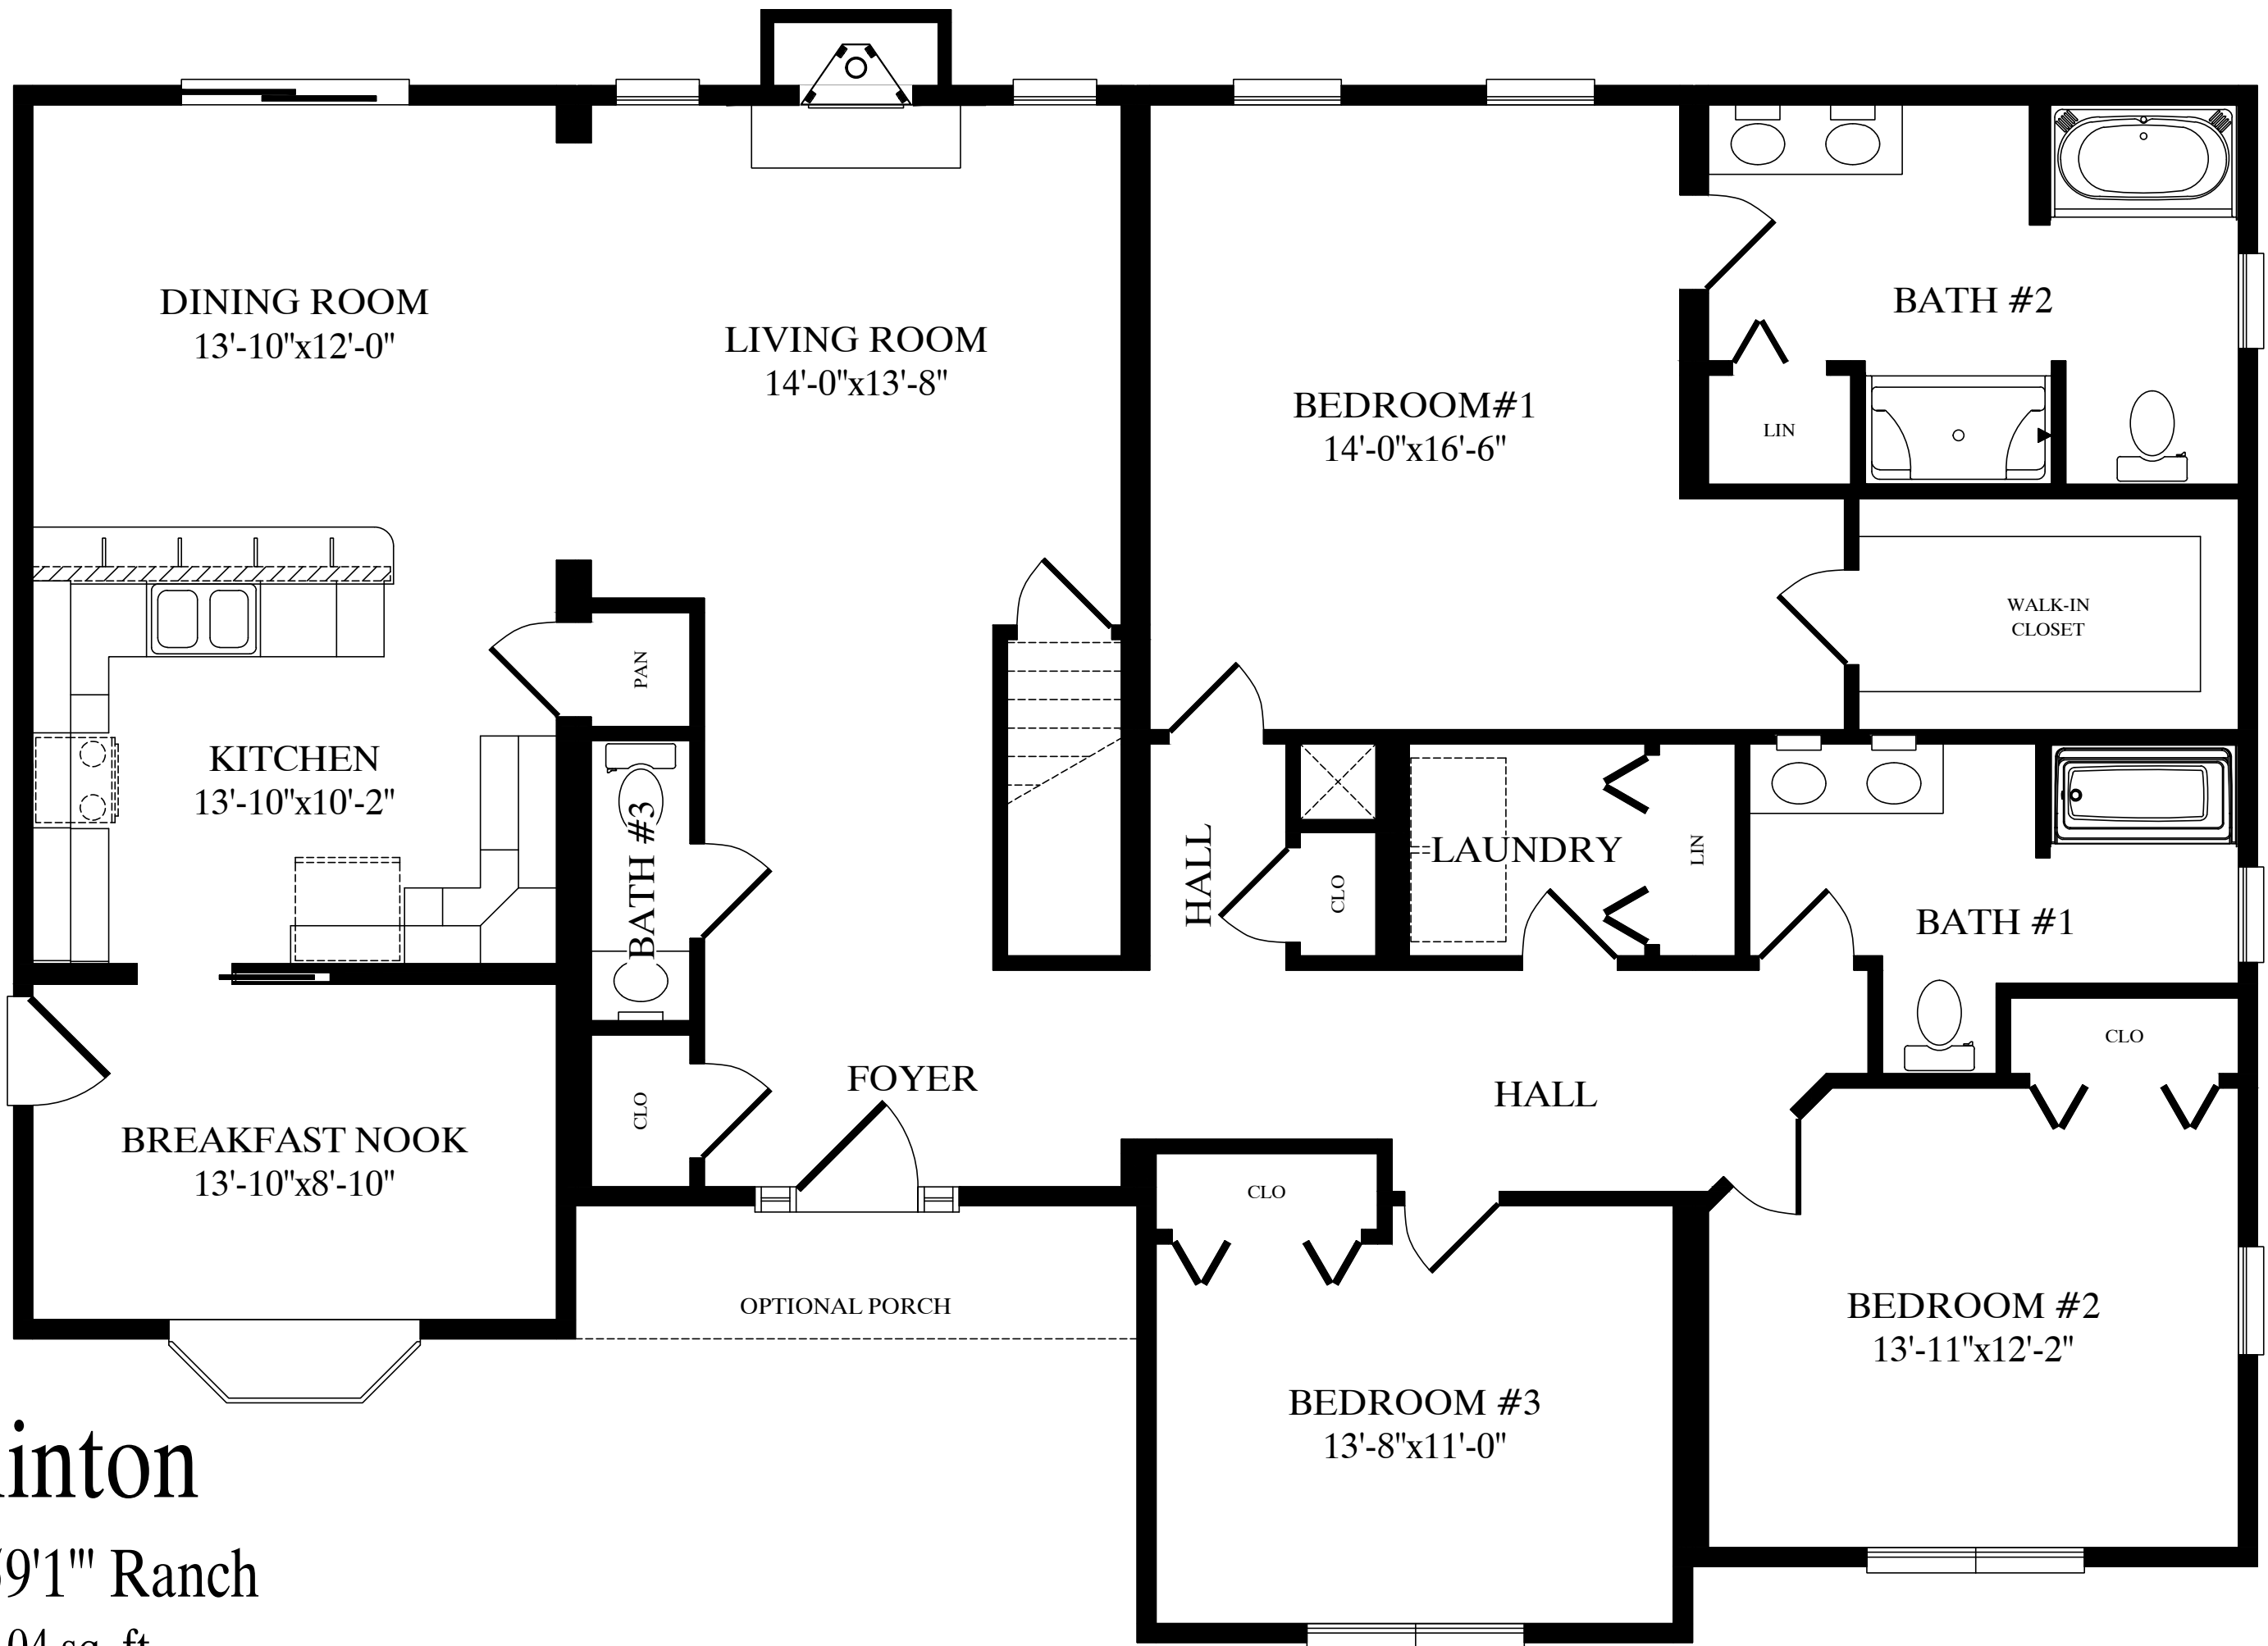

# Clinton

41' x 59'1" Ranch

2104 sq. ft.