

CEILING  
8'-0"  
FLOOR



CEILING  
FLOOR

DATE: 00/00/00	DRAWN BY: INIT	STATUS: STAT	CUSTOMER	
			CBS COASTAL	CORAL REEF
			CITY	COUNTY
			CITY	COUNTY
			WIND SPEED ???	MPH
			VULT	STATE
			SNOW LOAD ???	SQ. FT.
			ORDER NO. #	FILE NO. #
			SERIAL NO. #	CORAL REEF RENDERED


2853-RANCH  
FRONT ELEVATION




Custom Building Systems LLC  
 200 Custom Ave  
 Middleburg, PA 17842  
 (888) 553-1414  
 www.custombuildingsystems.net

MIKEC 11/19/2025 3:01:39 PM

ACTUAL HOUSE MAY VARY FROM ELEVATION-ACCESS TO GRADE ON-SITE BY OTHERS

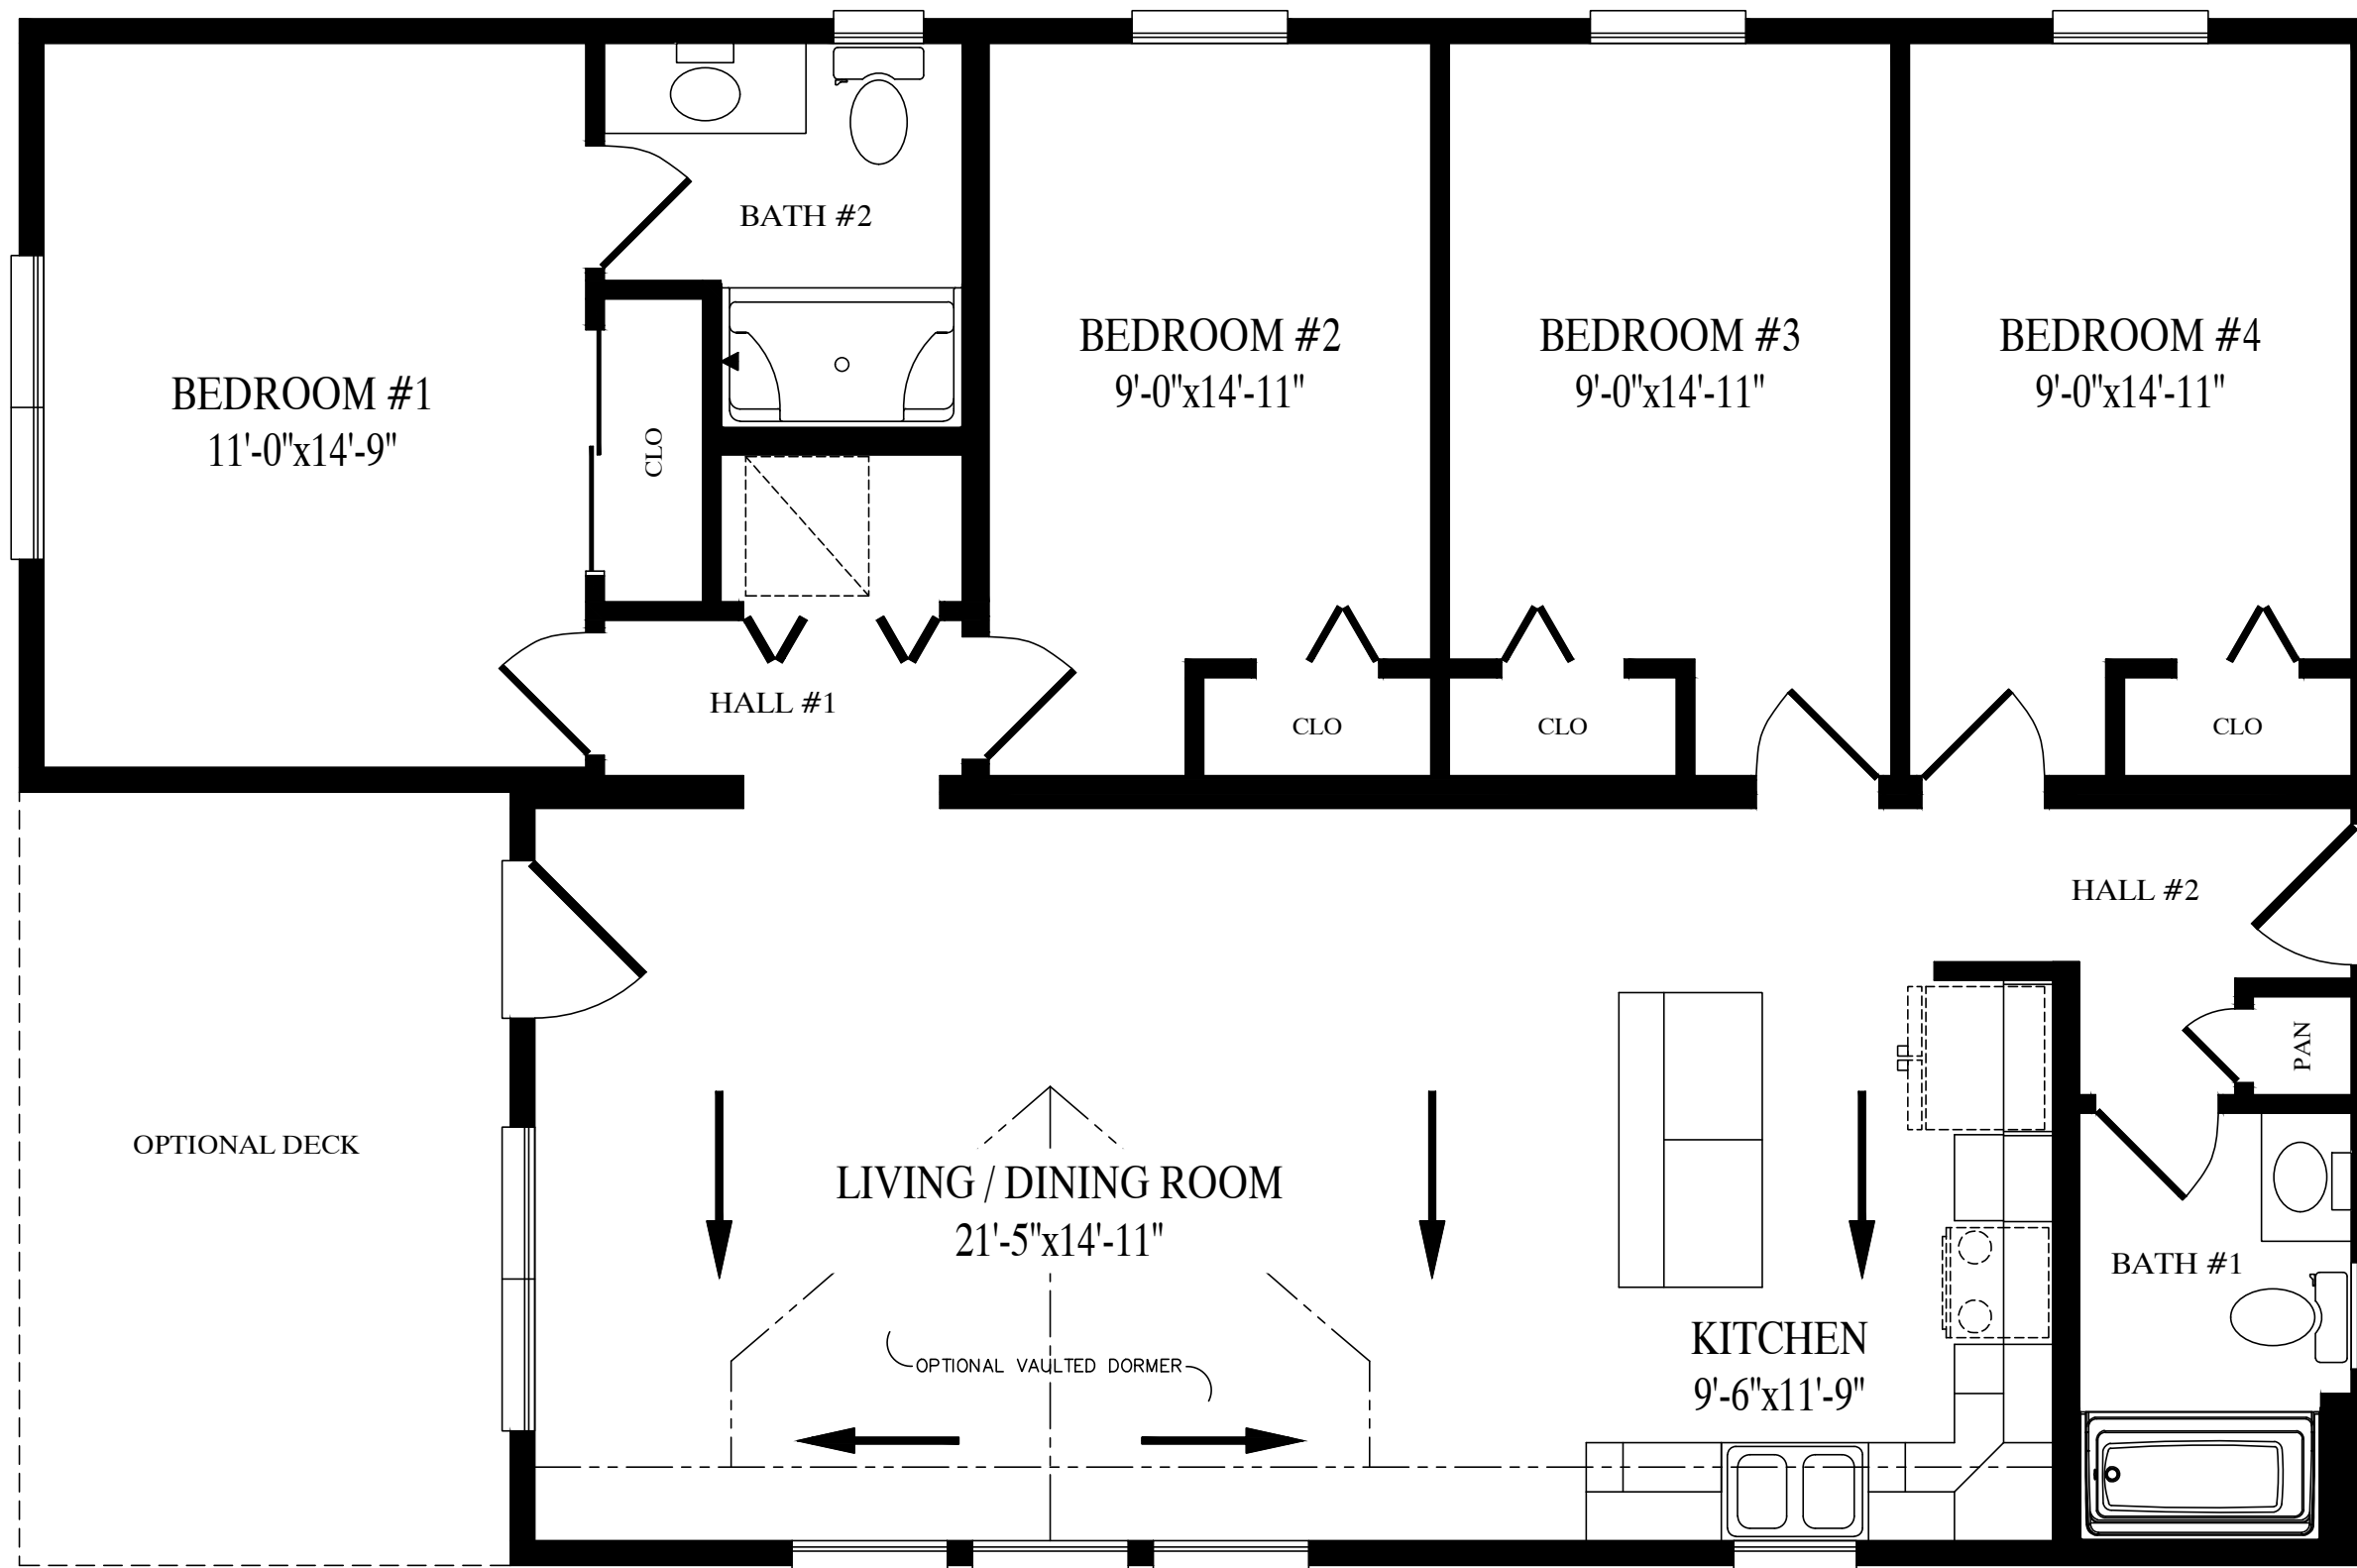

**Coral Reef**  
 31'-6" x 48'-0" Ranch  
 1355 sq. ft.