


CEILING
8'-0"
FLOOR

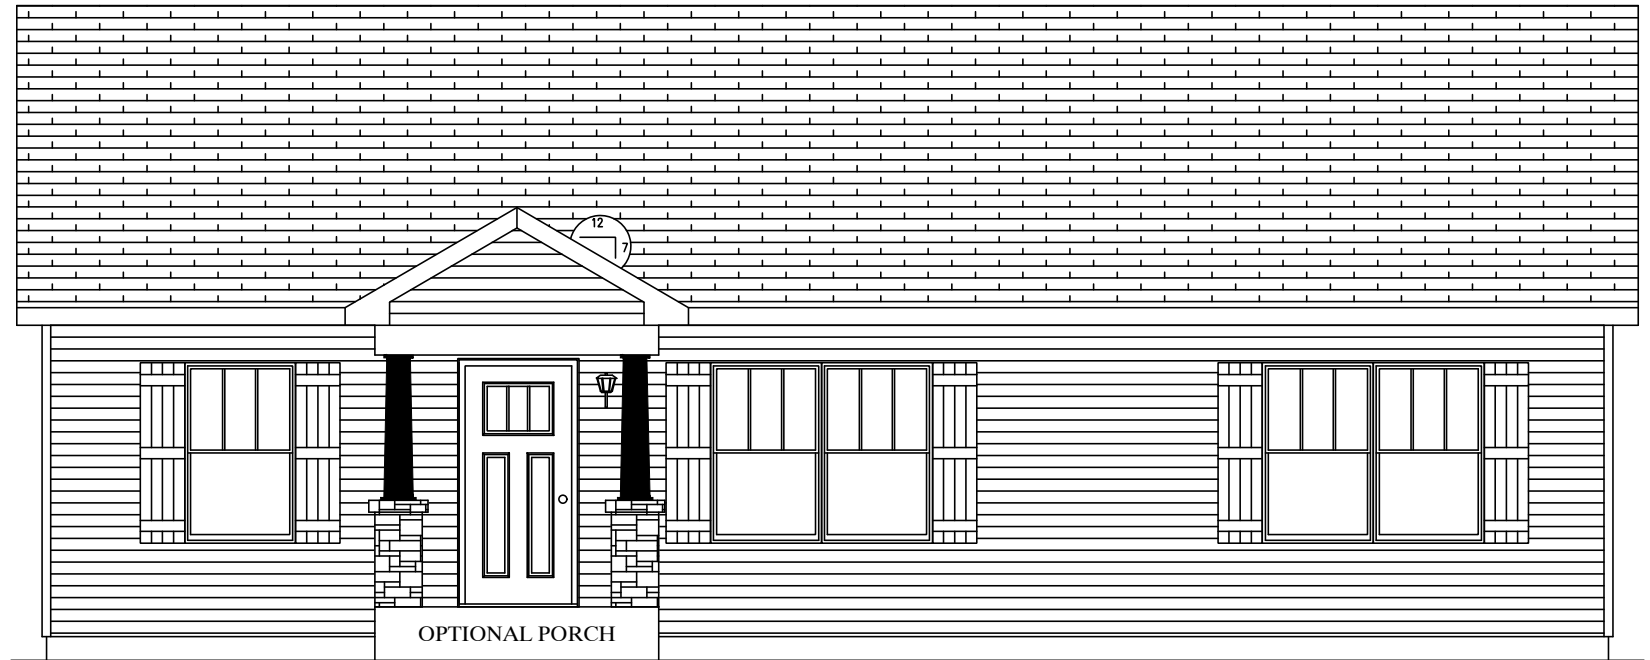



CEILING
FLOOR

EMILYH 2/12/2026 7:57:28 AM


ACTUAL HOUSE MAY VARY FROM ELEVATION-ACCESS TO GRADE ON-SITE BY OTHERS

DATE: 00/00/00	DRAWN BY: INIT	STATUS: STAT	CUSTOMER		
			CBS RANCH	CRAFTSMAN	
			CITY	COUNTY	STATE
			WIND SPEED ???	MPH	VULT
			SNOW LOAD ???	???	???
			ORDER NO. #	SERIAL NO. #	FILE NO. #
			CRAFTSMAN RENDERED		

2844-RANCH
FRONT ELEVATION

 Custom Building Systems LLC
 200 Custom Ave
 Middleburg, PA 17842
 (888) 553-1414
 www.custombuildingsystems.net

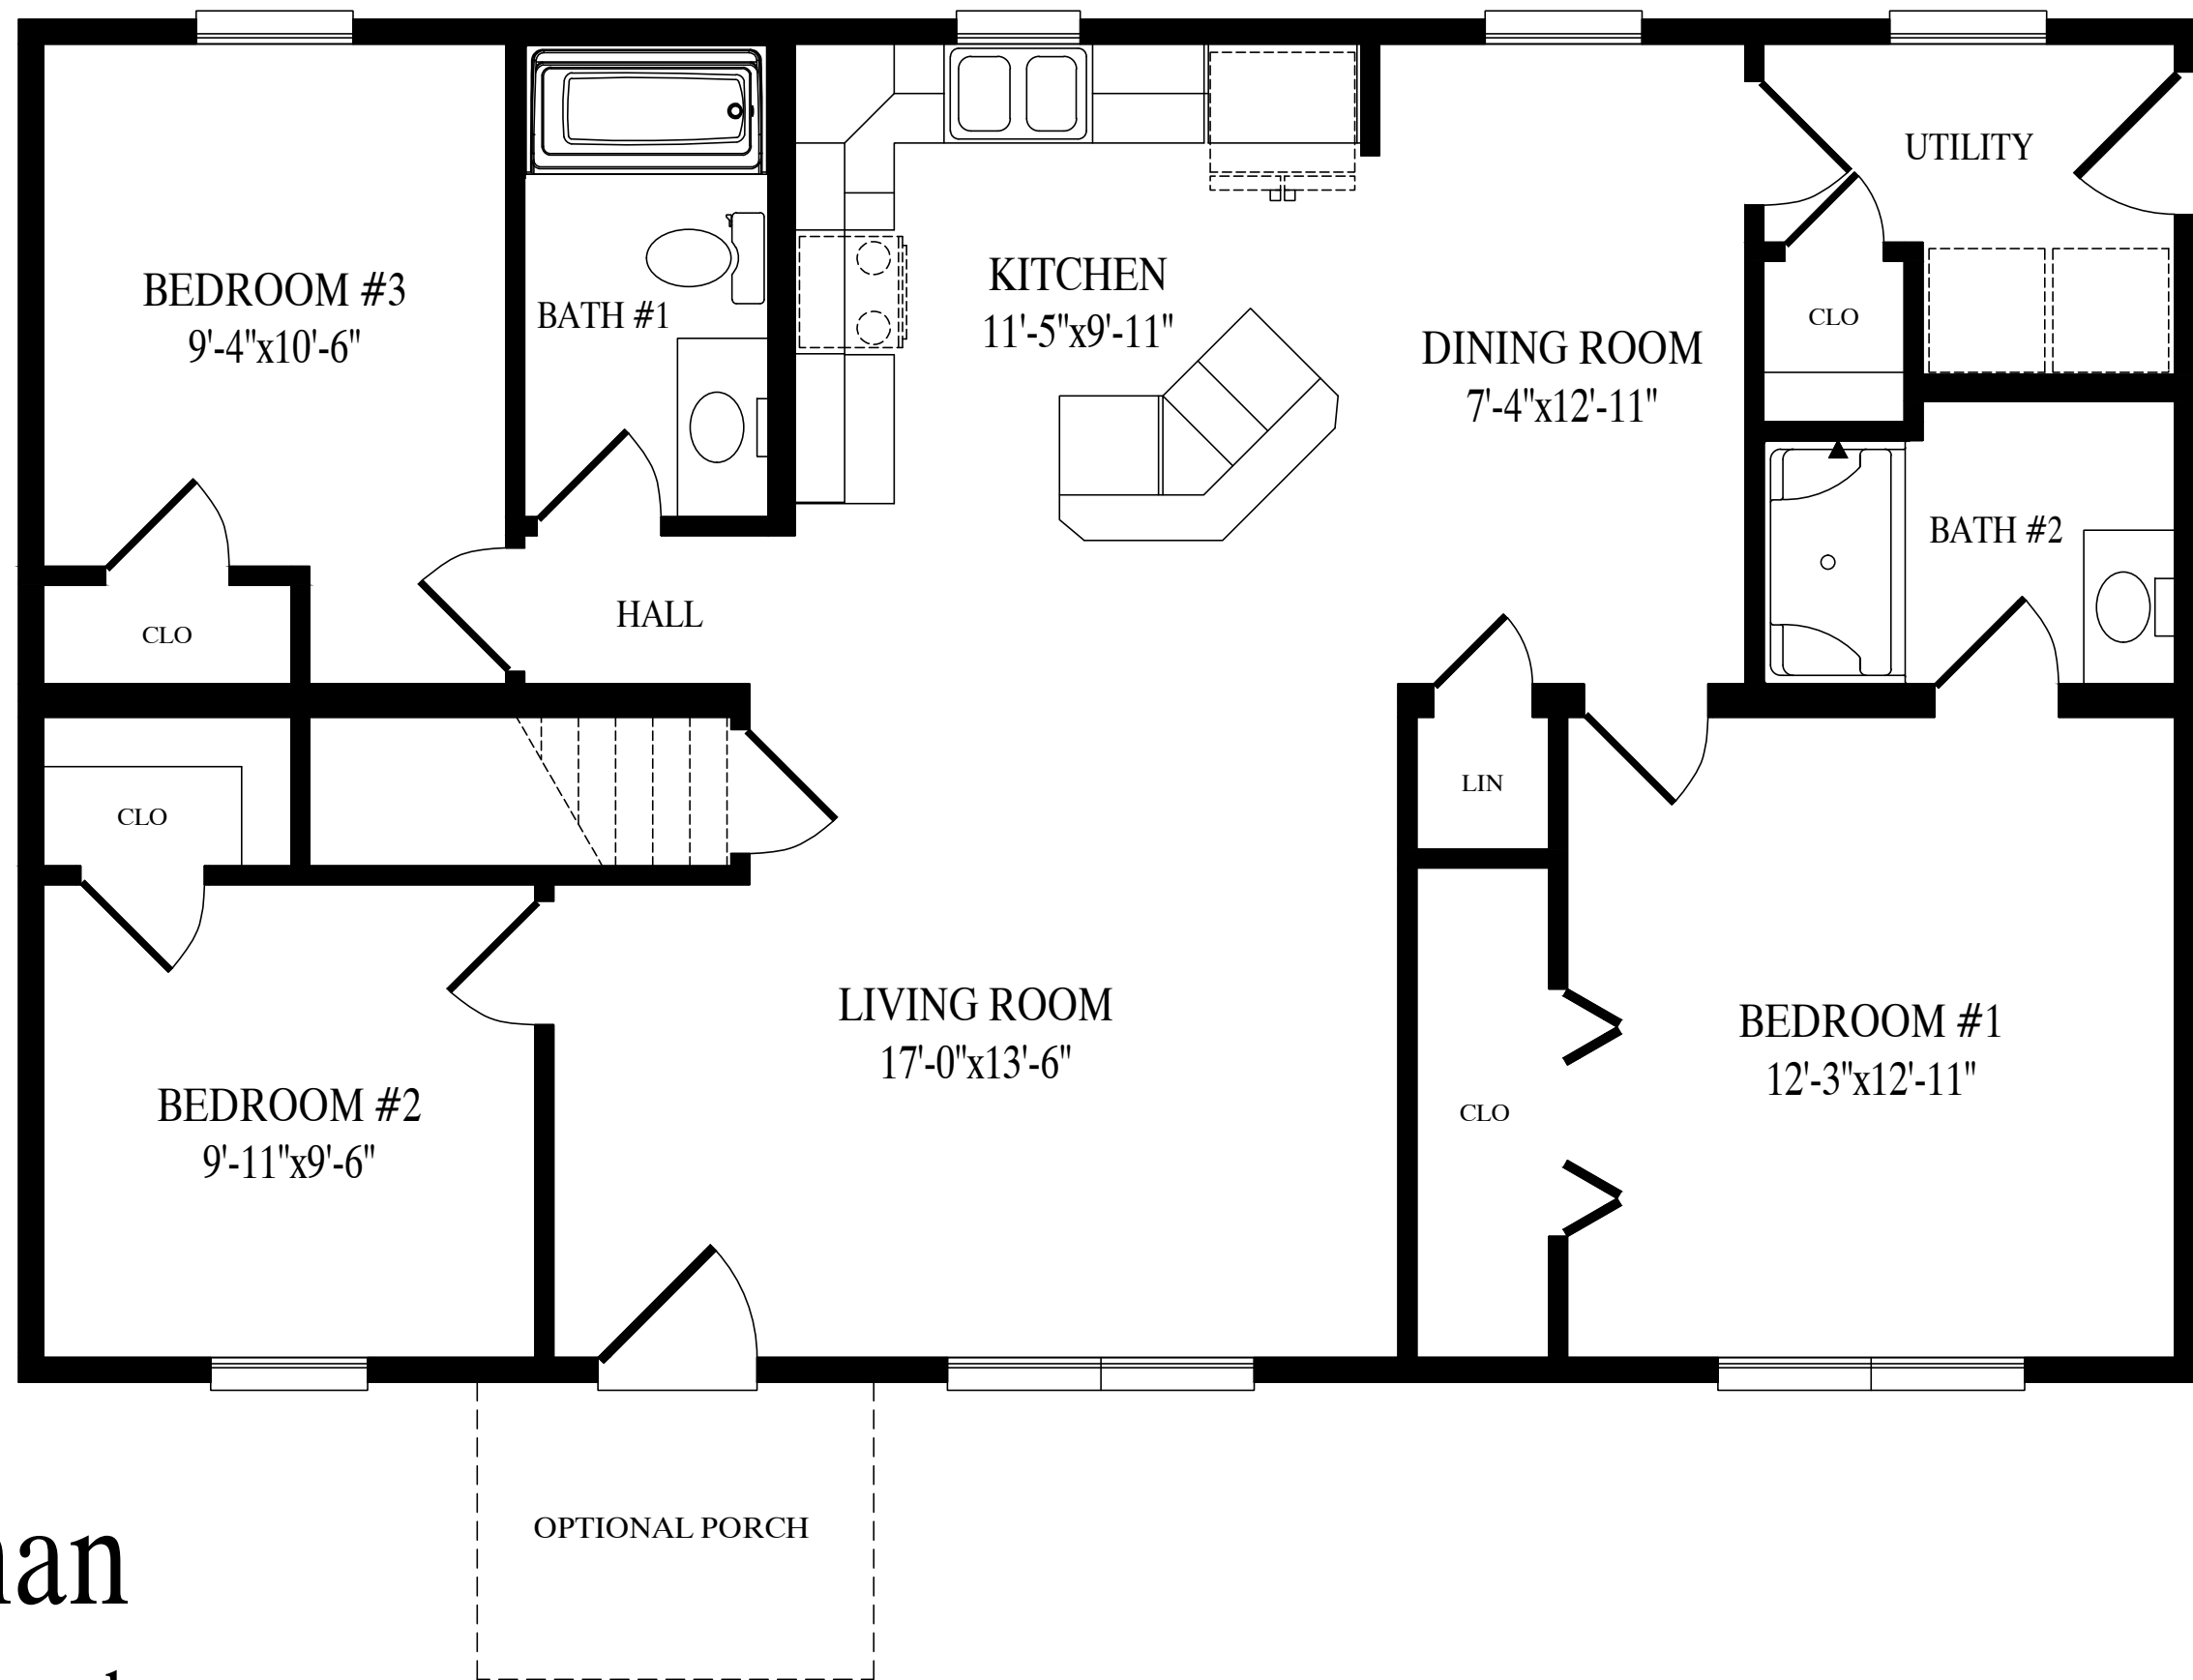

Craftsman
 27'-6" x 44' Ranch
 1210 sq. ft.