


CEILING
8'-0"
FLOOR

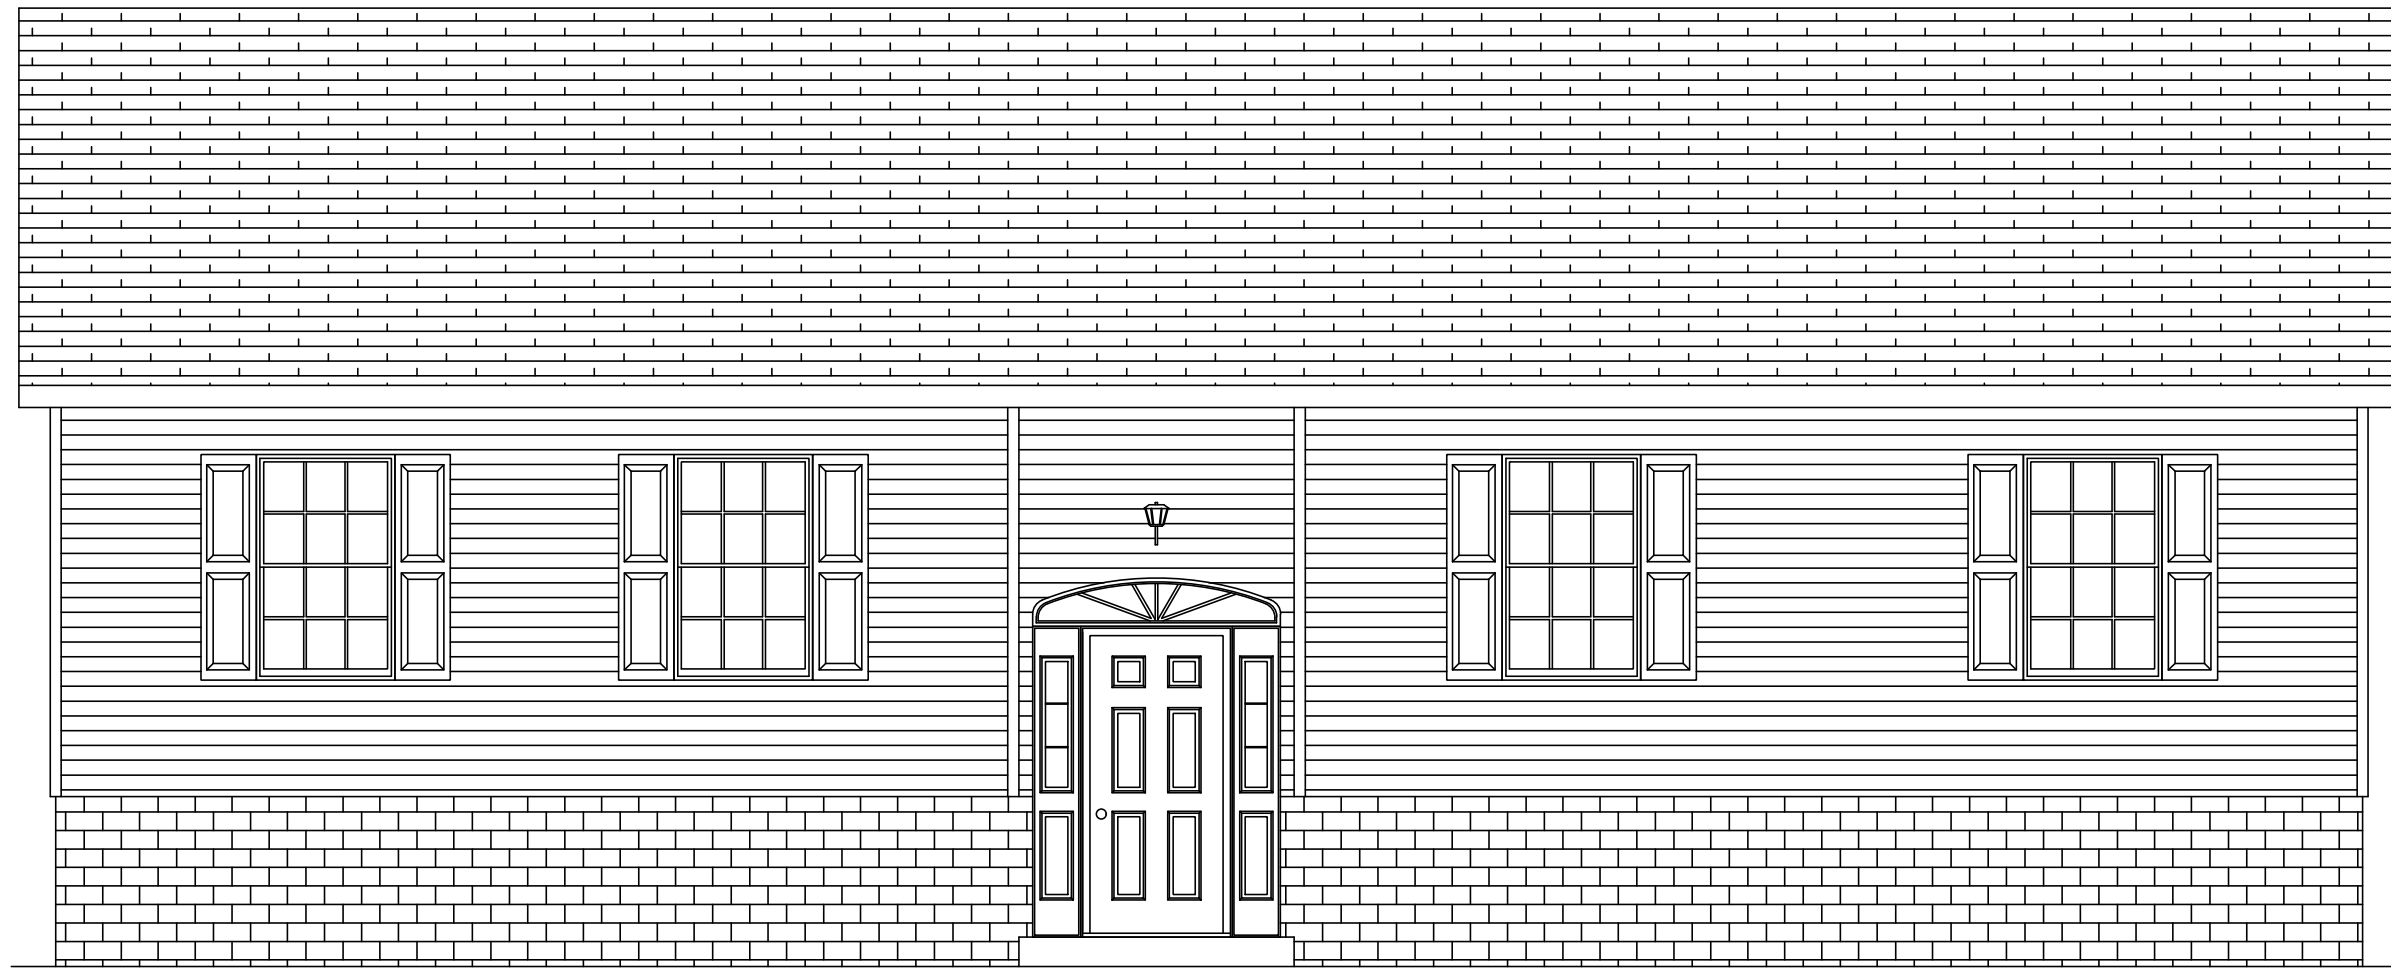


CEILING
FLOOR

MIKEC 10/7/2025 7:42:10 AM

NOTE - ACTUAL HOUSE MAY VARY FROM ELEVATION

PAGE:	DATE:	DRAWN BY:	STATUS:	 	BUILDER	CUSTOMER
					CBS RAISED RANCH	LEHIGH
					CITY	STATE
					COUNTY	STATE
					CITY	Sq. Ft.
					WIND SPEED	SNOW LOAD
					ORDER NO.	FILE NO.
					SERIAL NO.	LEHIGH RENDERED
					ORDER #	
					SERIAL #	
					WIND SPEED	
					SNOW LOAD	

2852-RAISED RANCH
FRONT ELEVATION

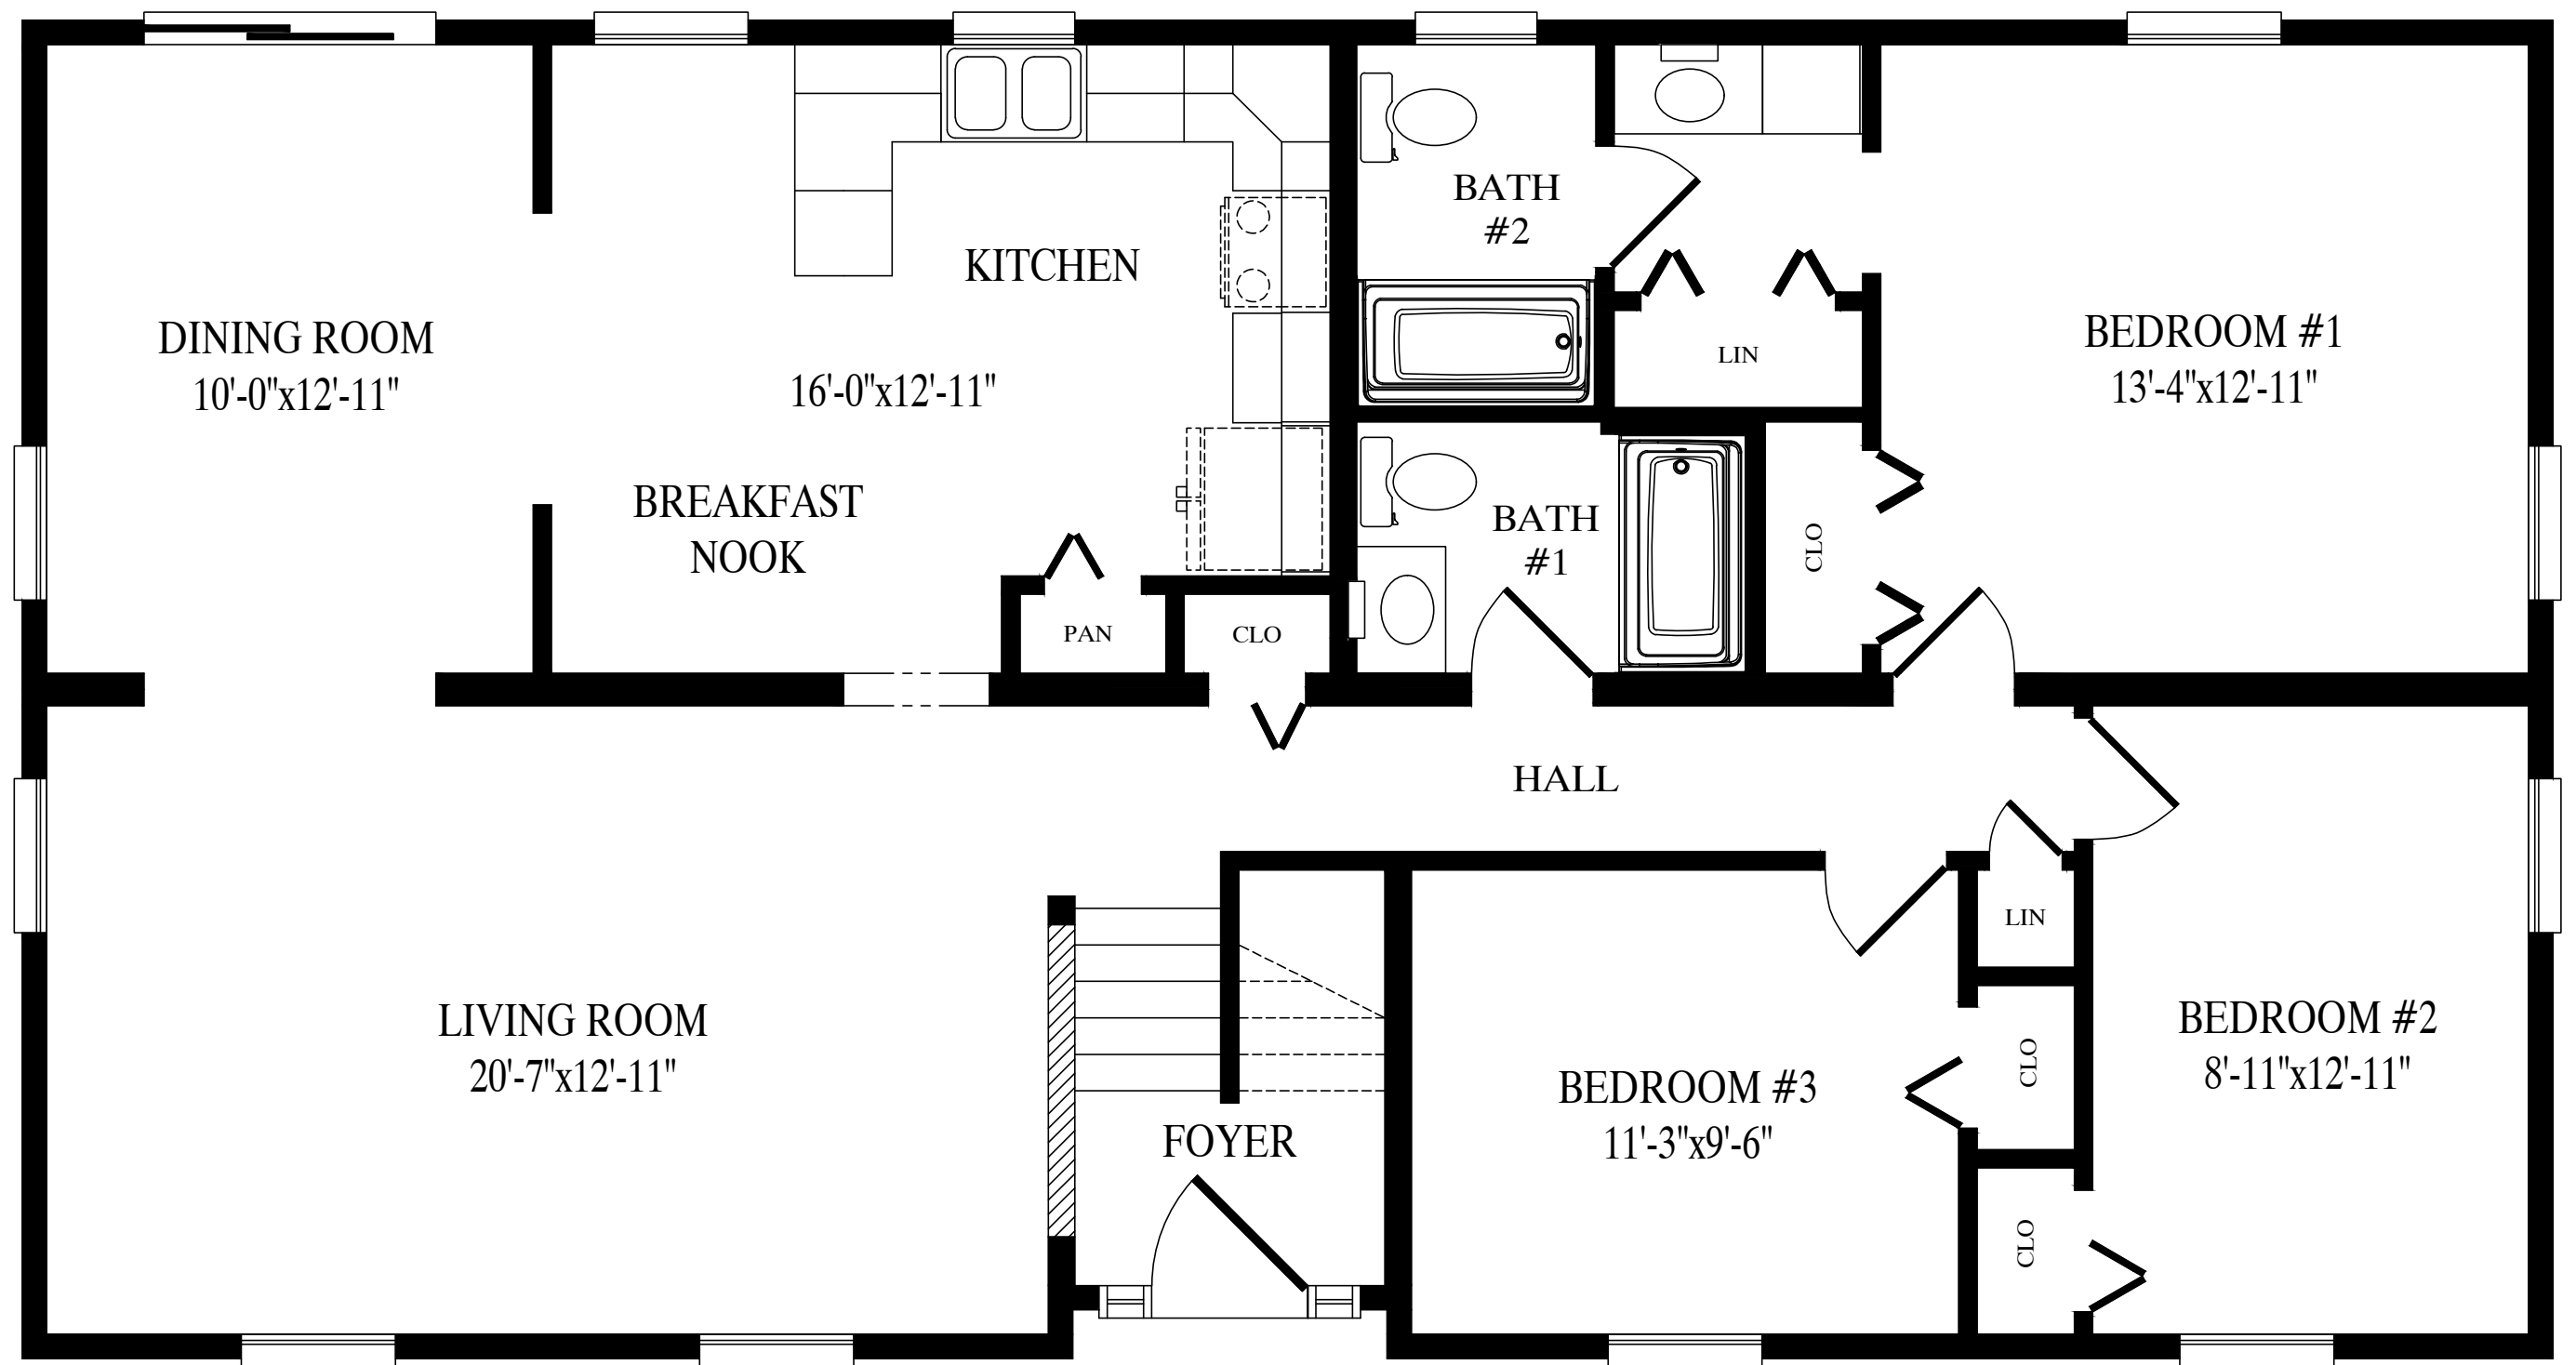

Lehigh

27'-6" x 52'-0" Raised Ranch

1424 sq. ft. total