



2856 - RANCH
FRONT ELEVATION



Custom Building Systems LLC
200 Custom Way
Middleburg, PA 17042
(888) 553-1414
www.custombuildingsystems.net




DATE: _____
DRAWN BY: _____
STATUS: _____

MIKEC 9/30/2024 4:14:38 PM

BUILDER	CUSTOMER	LINWOOD	
CITY	CBS MODEL	COUNTY	STATE
WIND SPEED	SNOW LOAD	FILE NO.	SQ. FT.
ORDER NO.	SERIAL NO.	LINWOOD RENDERED	1540

ACTUAL HOUSE MAY VARY FROM ELEVATION—ACCESS TO GRADE ON—SITE BY OTHERS

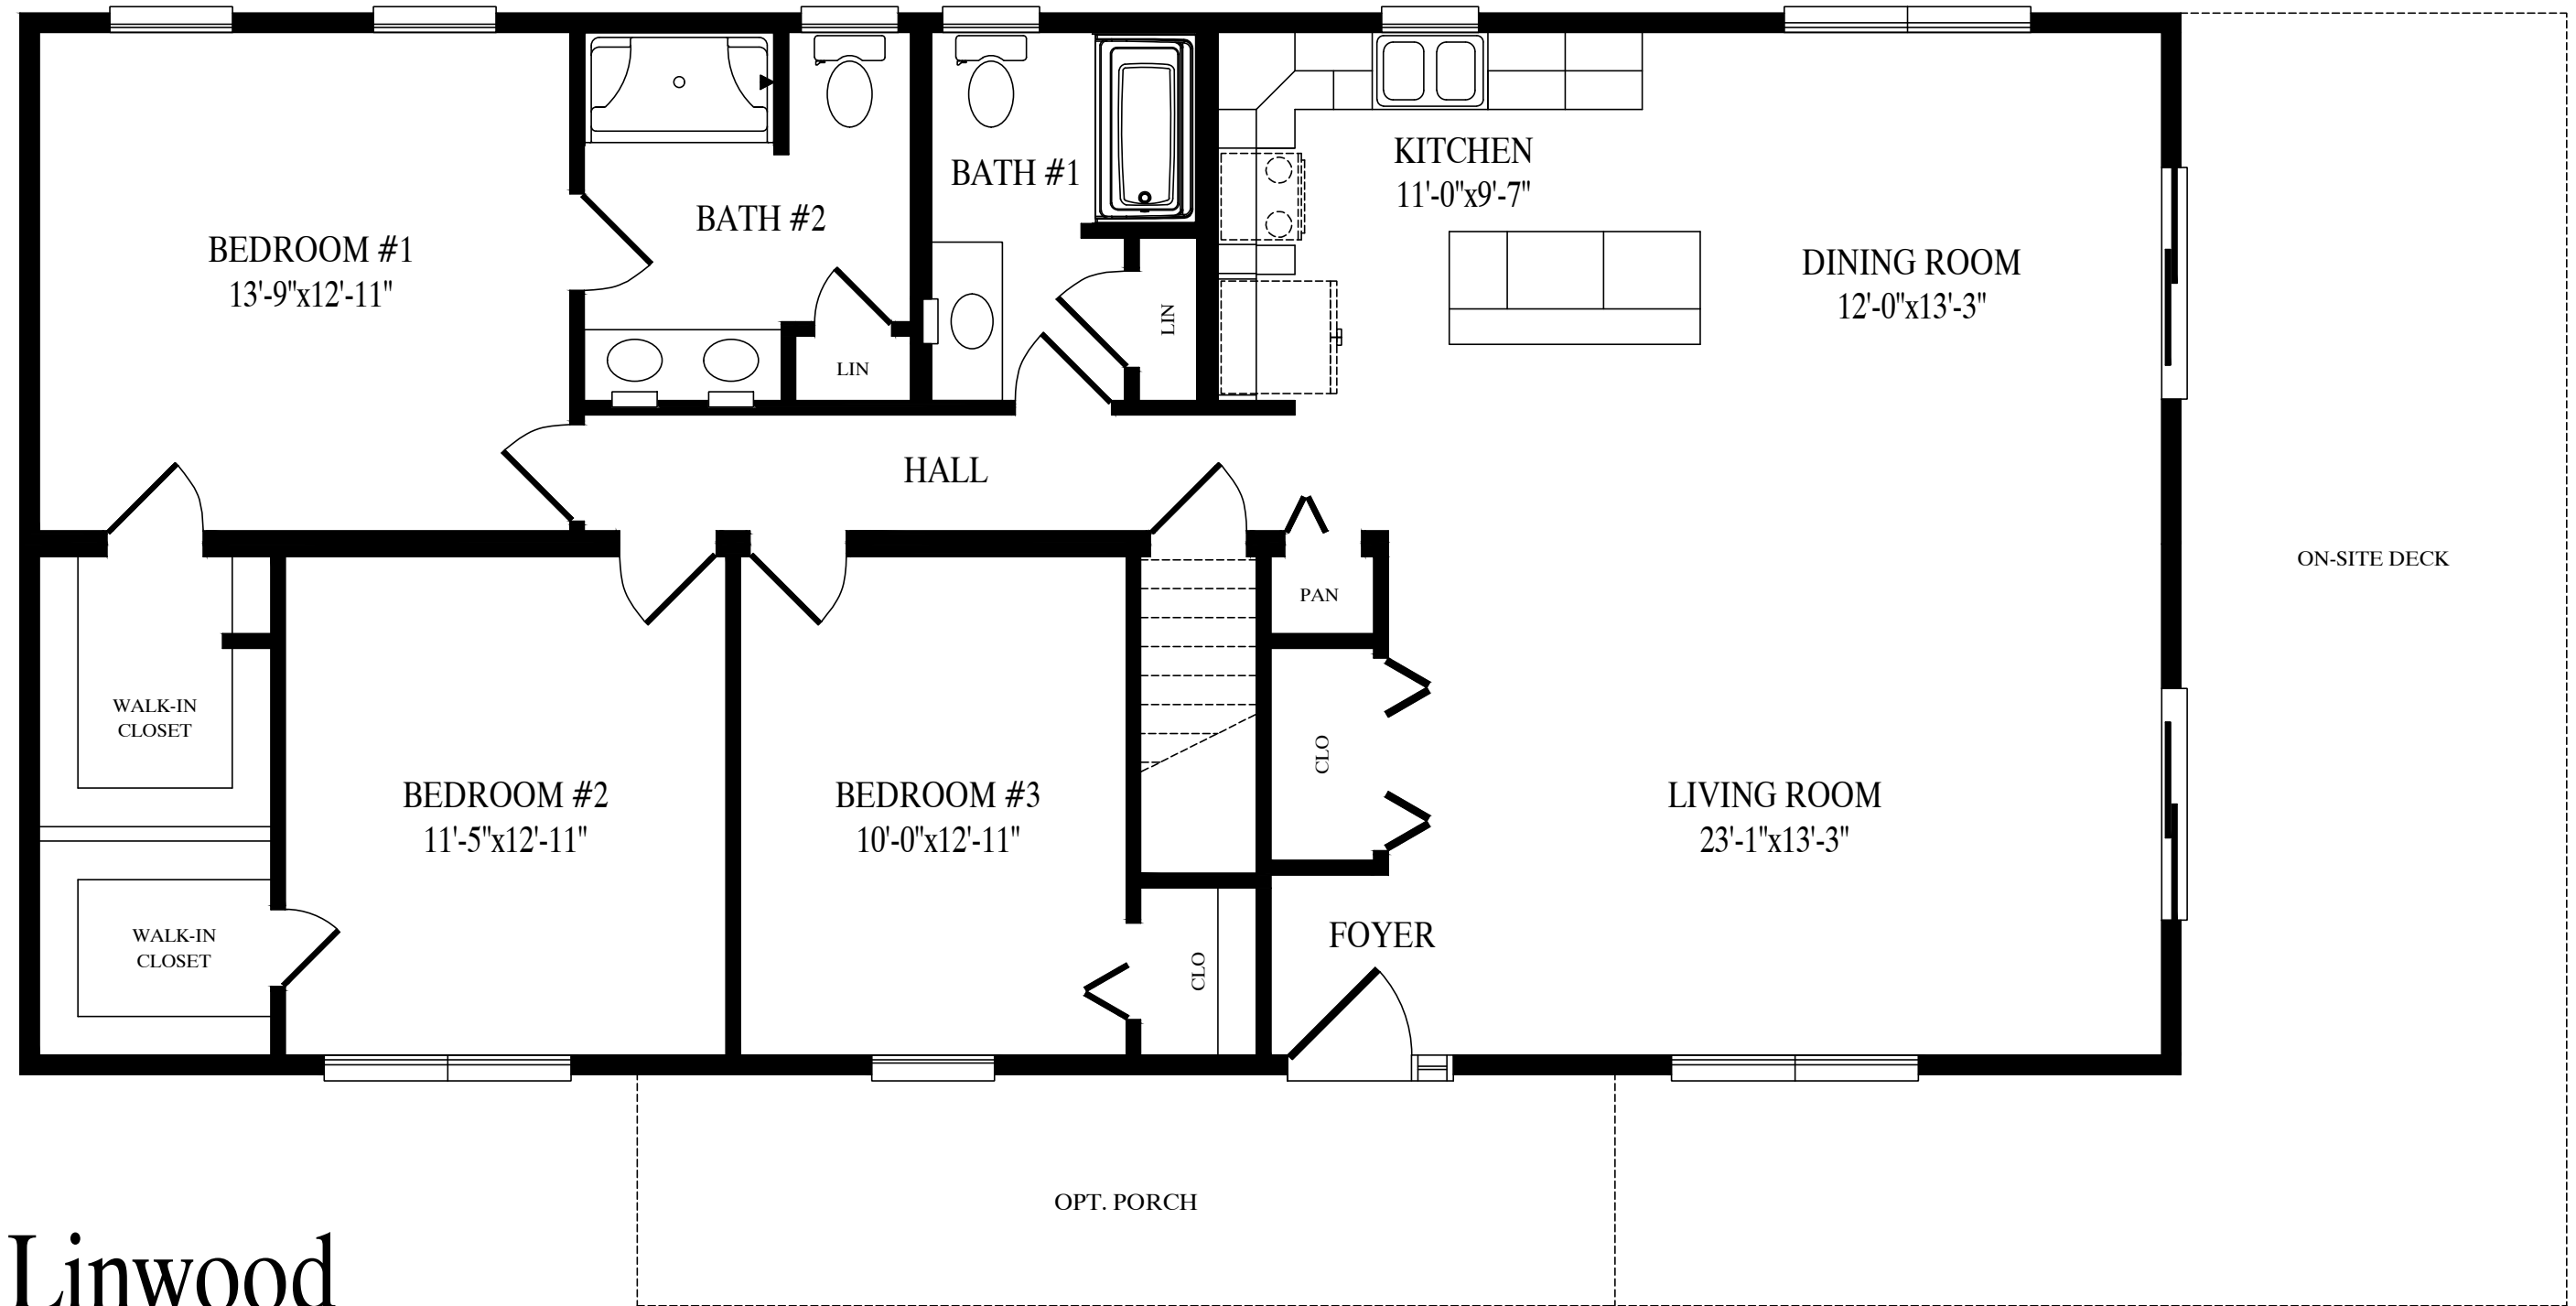

Linwood

1540 Sq. Ft. Living Area