


CEILING
8'-0"
FLOOR

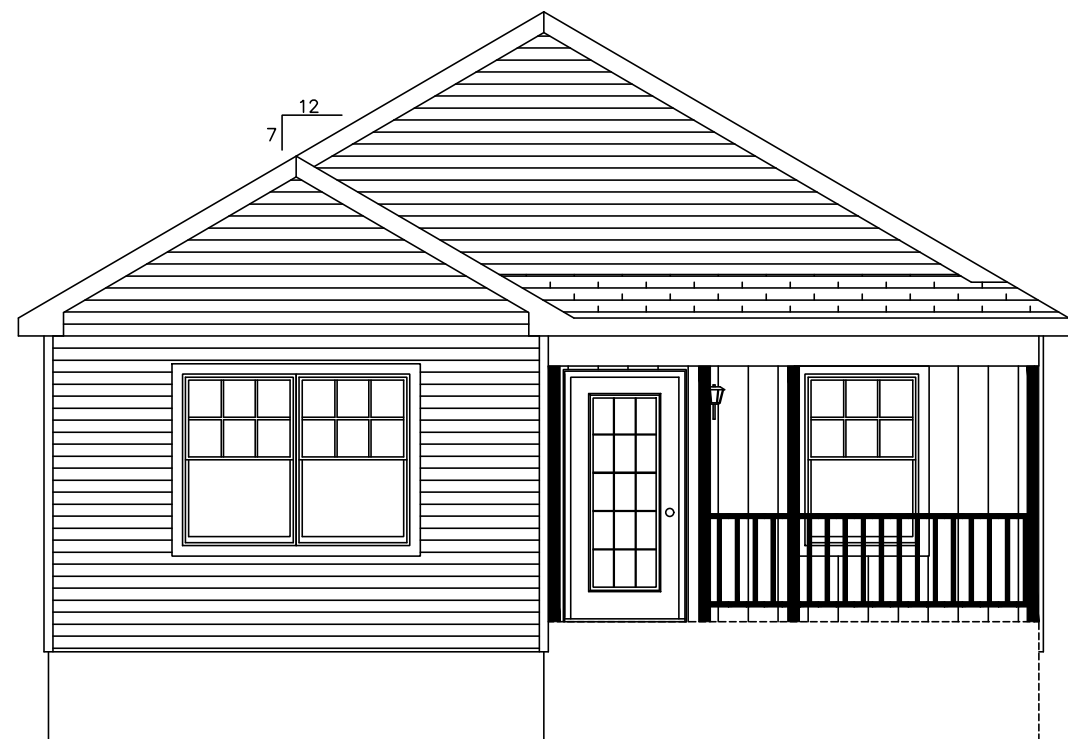

OPTIONAL PORCH

CEILING
FLOOR

DATE:	00/00/00	STATUS:	STAT
DRAWN BY:	INIT		

2853-RANCH
FRONT ELEVATION

MBSP
MODULAR BUILDING
SYSTEMS OF PA


Custom Building Systems LLC
200 Custom Ave.
Middleburg, PA 17842
(888) 553-1414
www.custombuildingsystems.net

CUSTOM BUILDING
SYSTEMS LLC

BUILDER	CBS MODEL	CUSTOMER	MARGATE
CITY	COUNTY	STATE	
WIND SPEED	SNOW LOAD	FILE NO.	1485
ORDER NO.	SERIAL NO.	SERIAL #	MARGATE-RENDERED

BRAYDENV 7/31/2024 10:06:03 AM

ACTUAL HOUSE MAY VARY FROM ELEVATION-ACCESS TO GRADE ON-SITE BY OTHERS

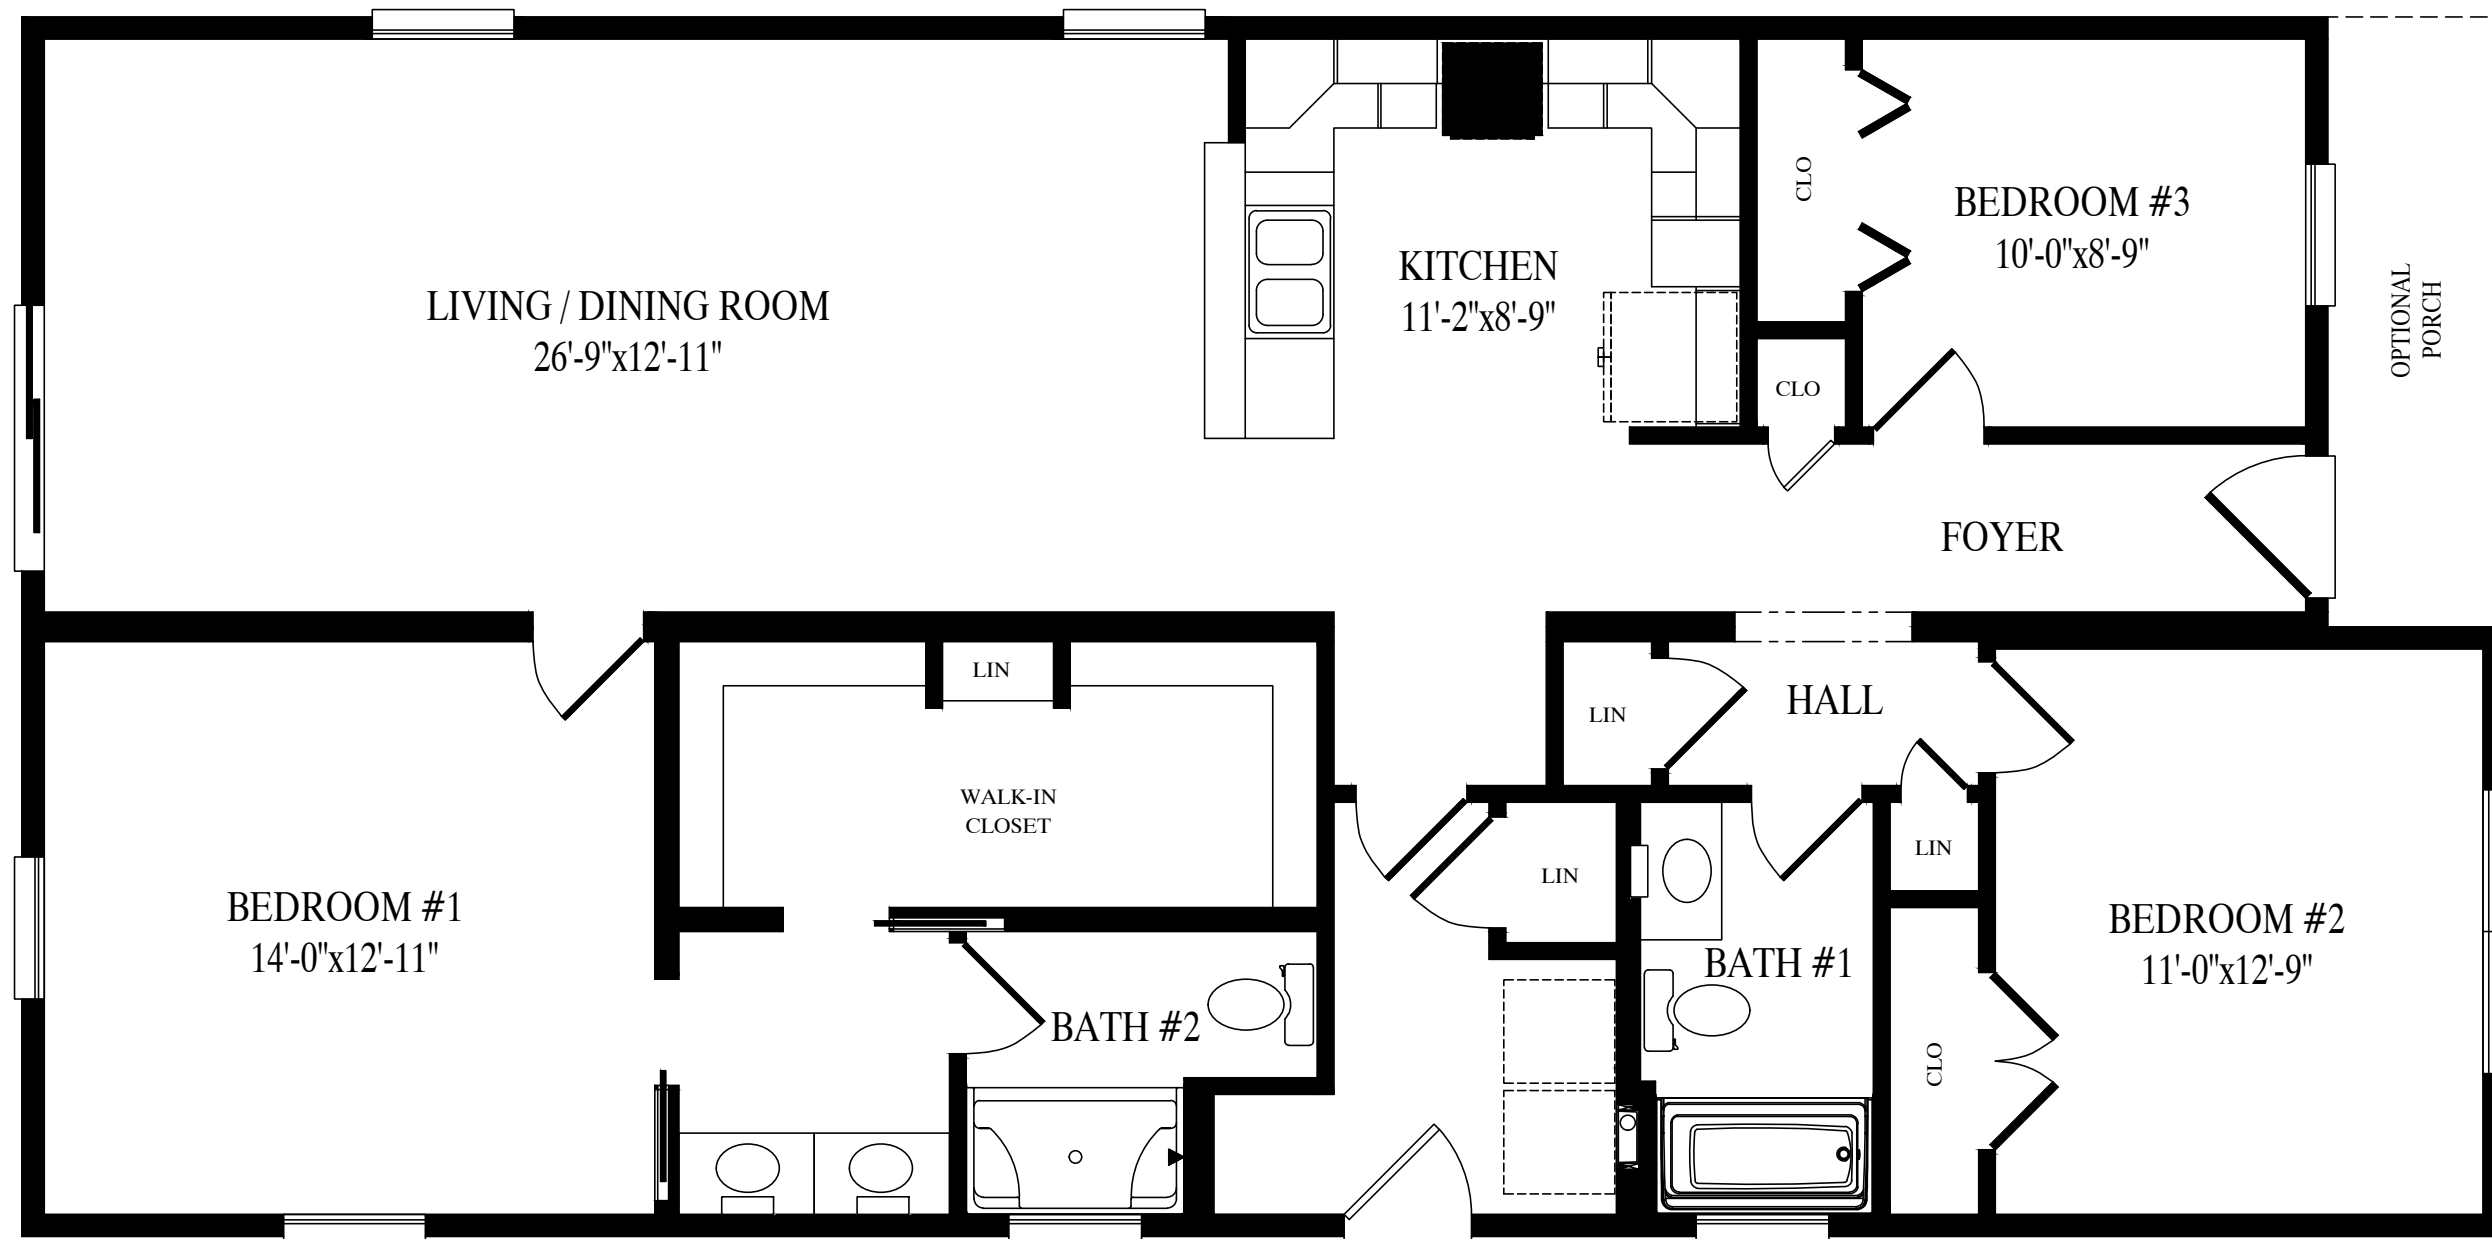

Margate
 1485 Sq. Ft. Living Area