

CEILING
8'-0"
FLOOR



SCOTTW 7/25/2024 3:01:51 PM

BUILDER	CBS-MODEL	CUSTOMER	MONTICELLO
CITY	COUNTY	STATE	
WIND SPEED	SNOW LOAD	SQ. FT.	2129
ORDER NO.	SERIAL NO.	FILE NO.	MONTICELLO RENDERED



3062-CBS RANCH
FRONT ELEVATION

Custom Building Systems LLC
200 Custom Ave.
Middletown, PA 17842
(888) 553-1414
www.custombuildingsystems.net

DATE:	DRAWN BY:	STATUS:

PAGE: 2.1

ACTUAL HOUSE MAY VARY FROM ELEVATION-ACCESS TO GRADE ON-SITE BY OTHERS

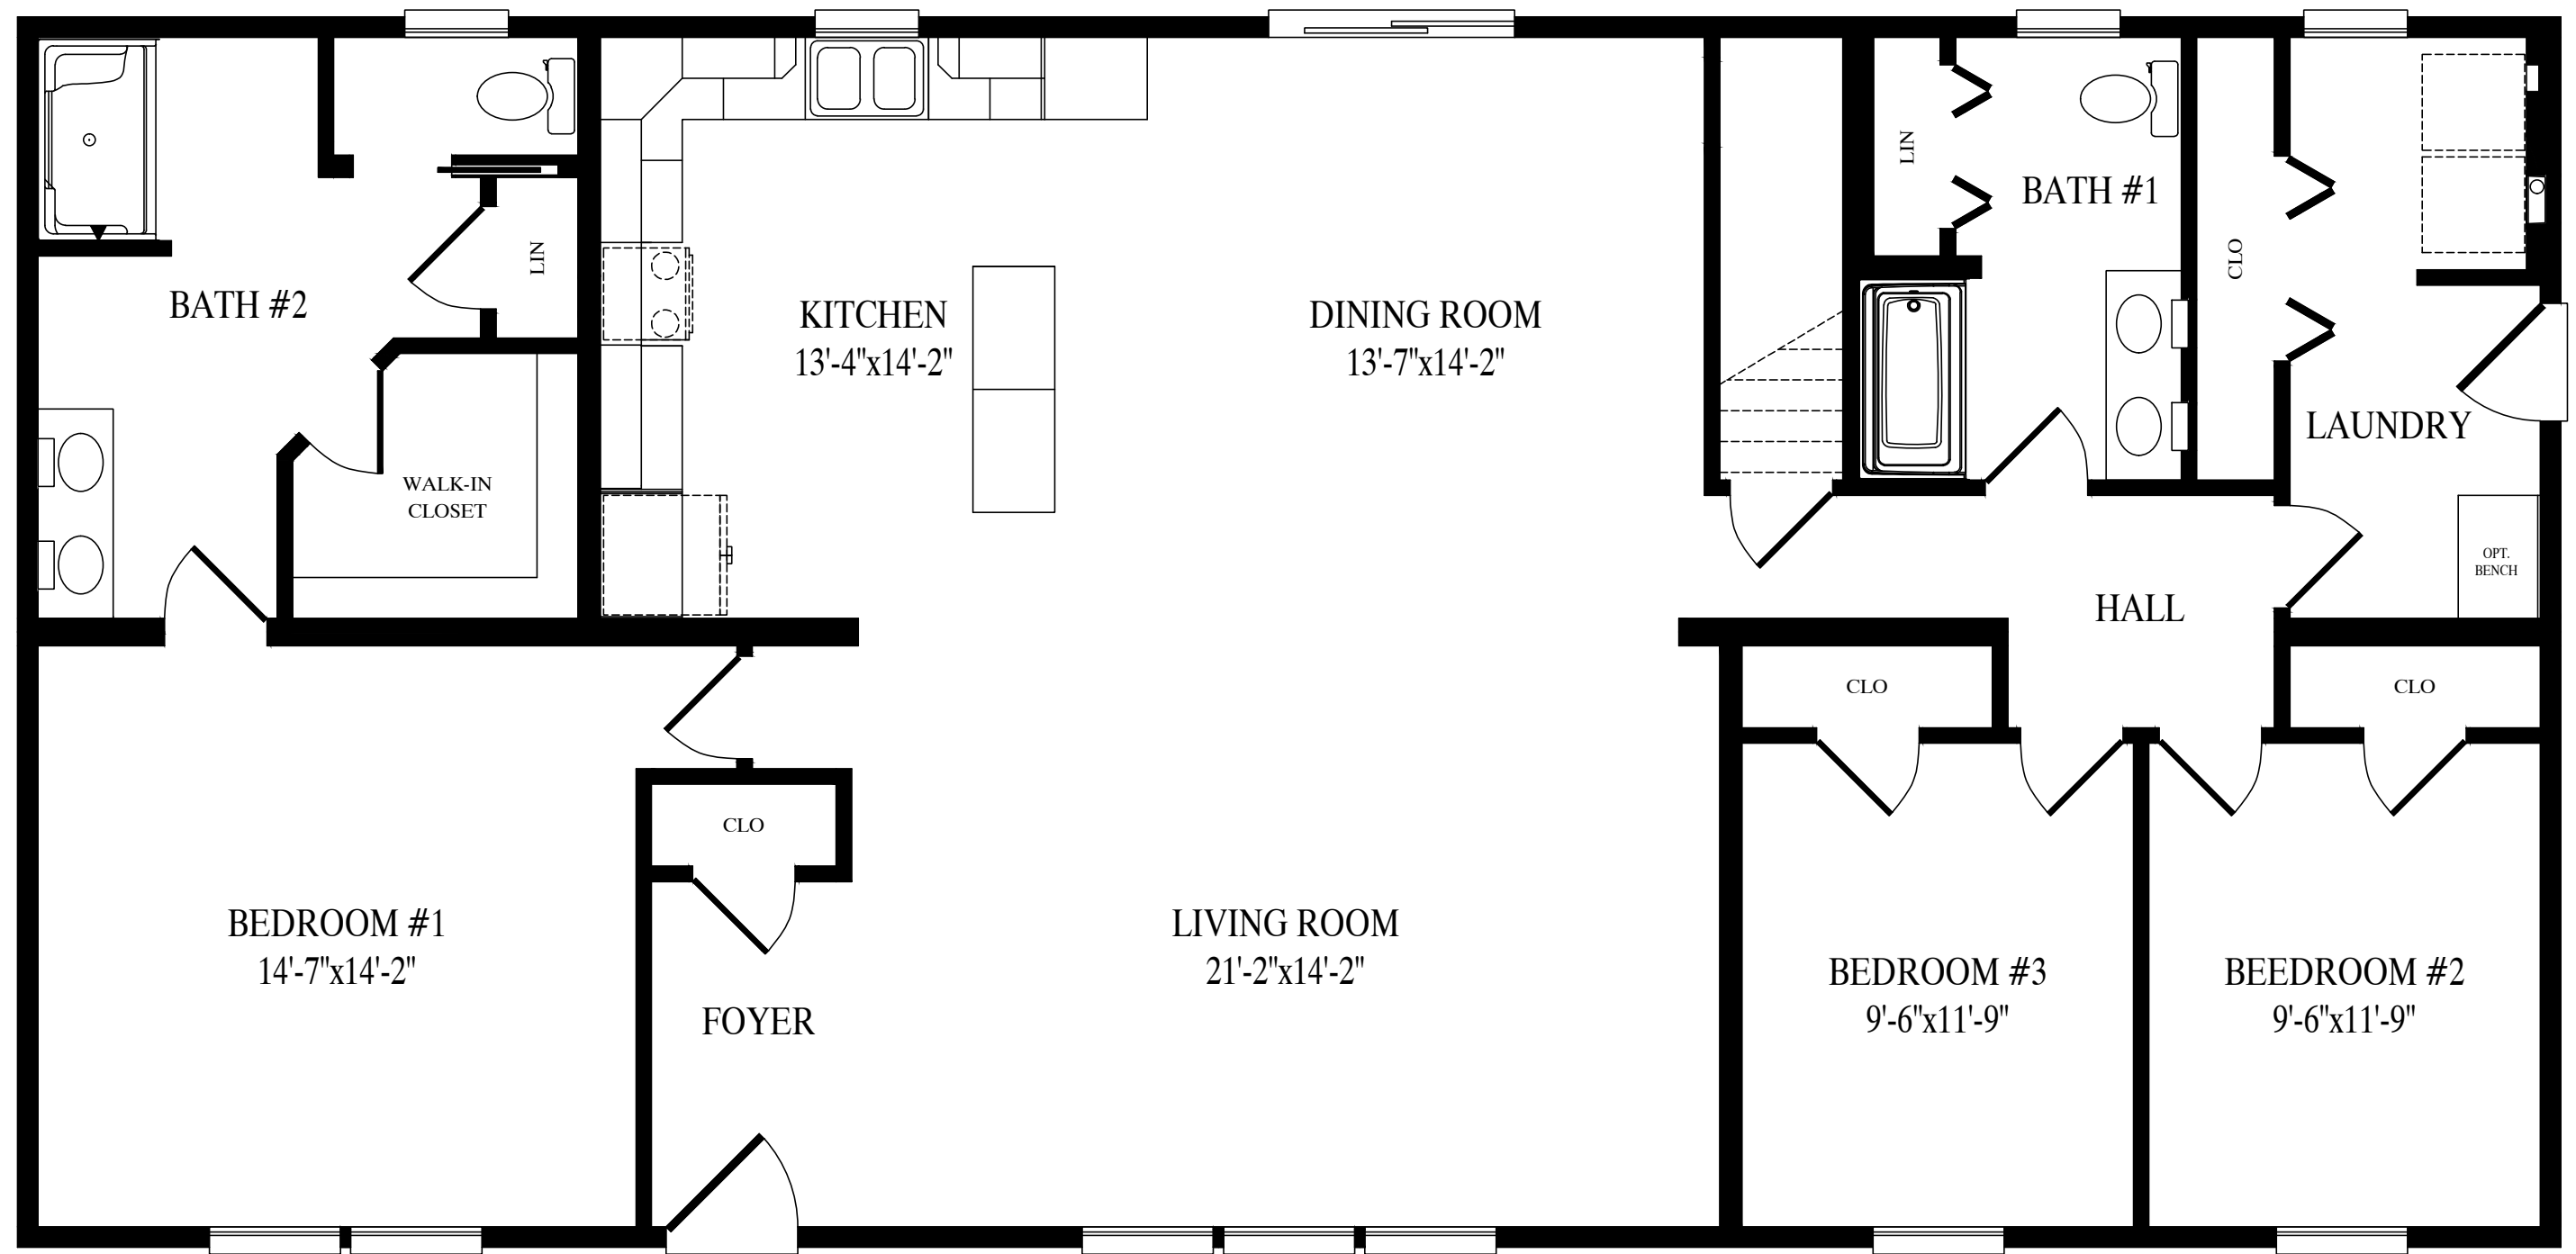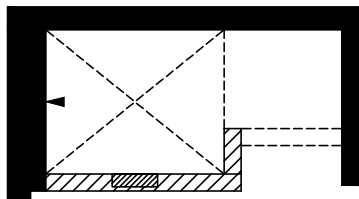

Monticello

1860 Sq. Ft. Living Area