

CEILING  
8'-0"  
FLOOR



CEILING  
FLOOR

MIKEC 3/3/2026 8:31:21 AM

BUILDER		CBS MODELS		CUSTOMER	
CITY	CITY	COUNTY	COUNTY	PATRIOT II	PATRIOT II
WIND SPEED ???	MPH	VULT	SNOW LOAD ???	STATE	STATE
ORDER NO.	SERIAL NO.	FILE NO.	ORDER #	SERIAL #	FILE NO.

4047-RANCH  
FRONT ELEVATION


Custom Building Systems LLC  
200 Custom Ave  
Middleburg, PA 17842  
(888) 553-1414  
www.custombuildingsystems.net

**MBSP**  
MODULAR BUILDING  
SYSTEMS OF PA

**CUSTOM BUILDING**  
SYSTEMS LLC

DATE:	STATUS:
00/00/00	STAT
DRAWN BY:	
INIT	


ACTUAL HOUSE MAY VARY FROM ELEVATION-ACCESS TO GRADE ON-SITE BY OTHERS

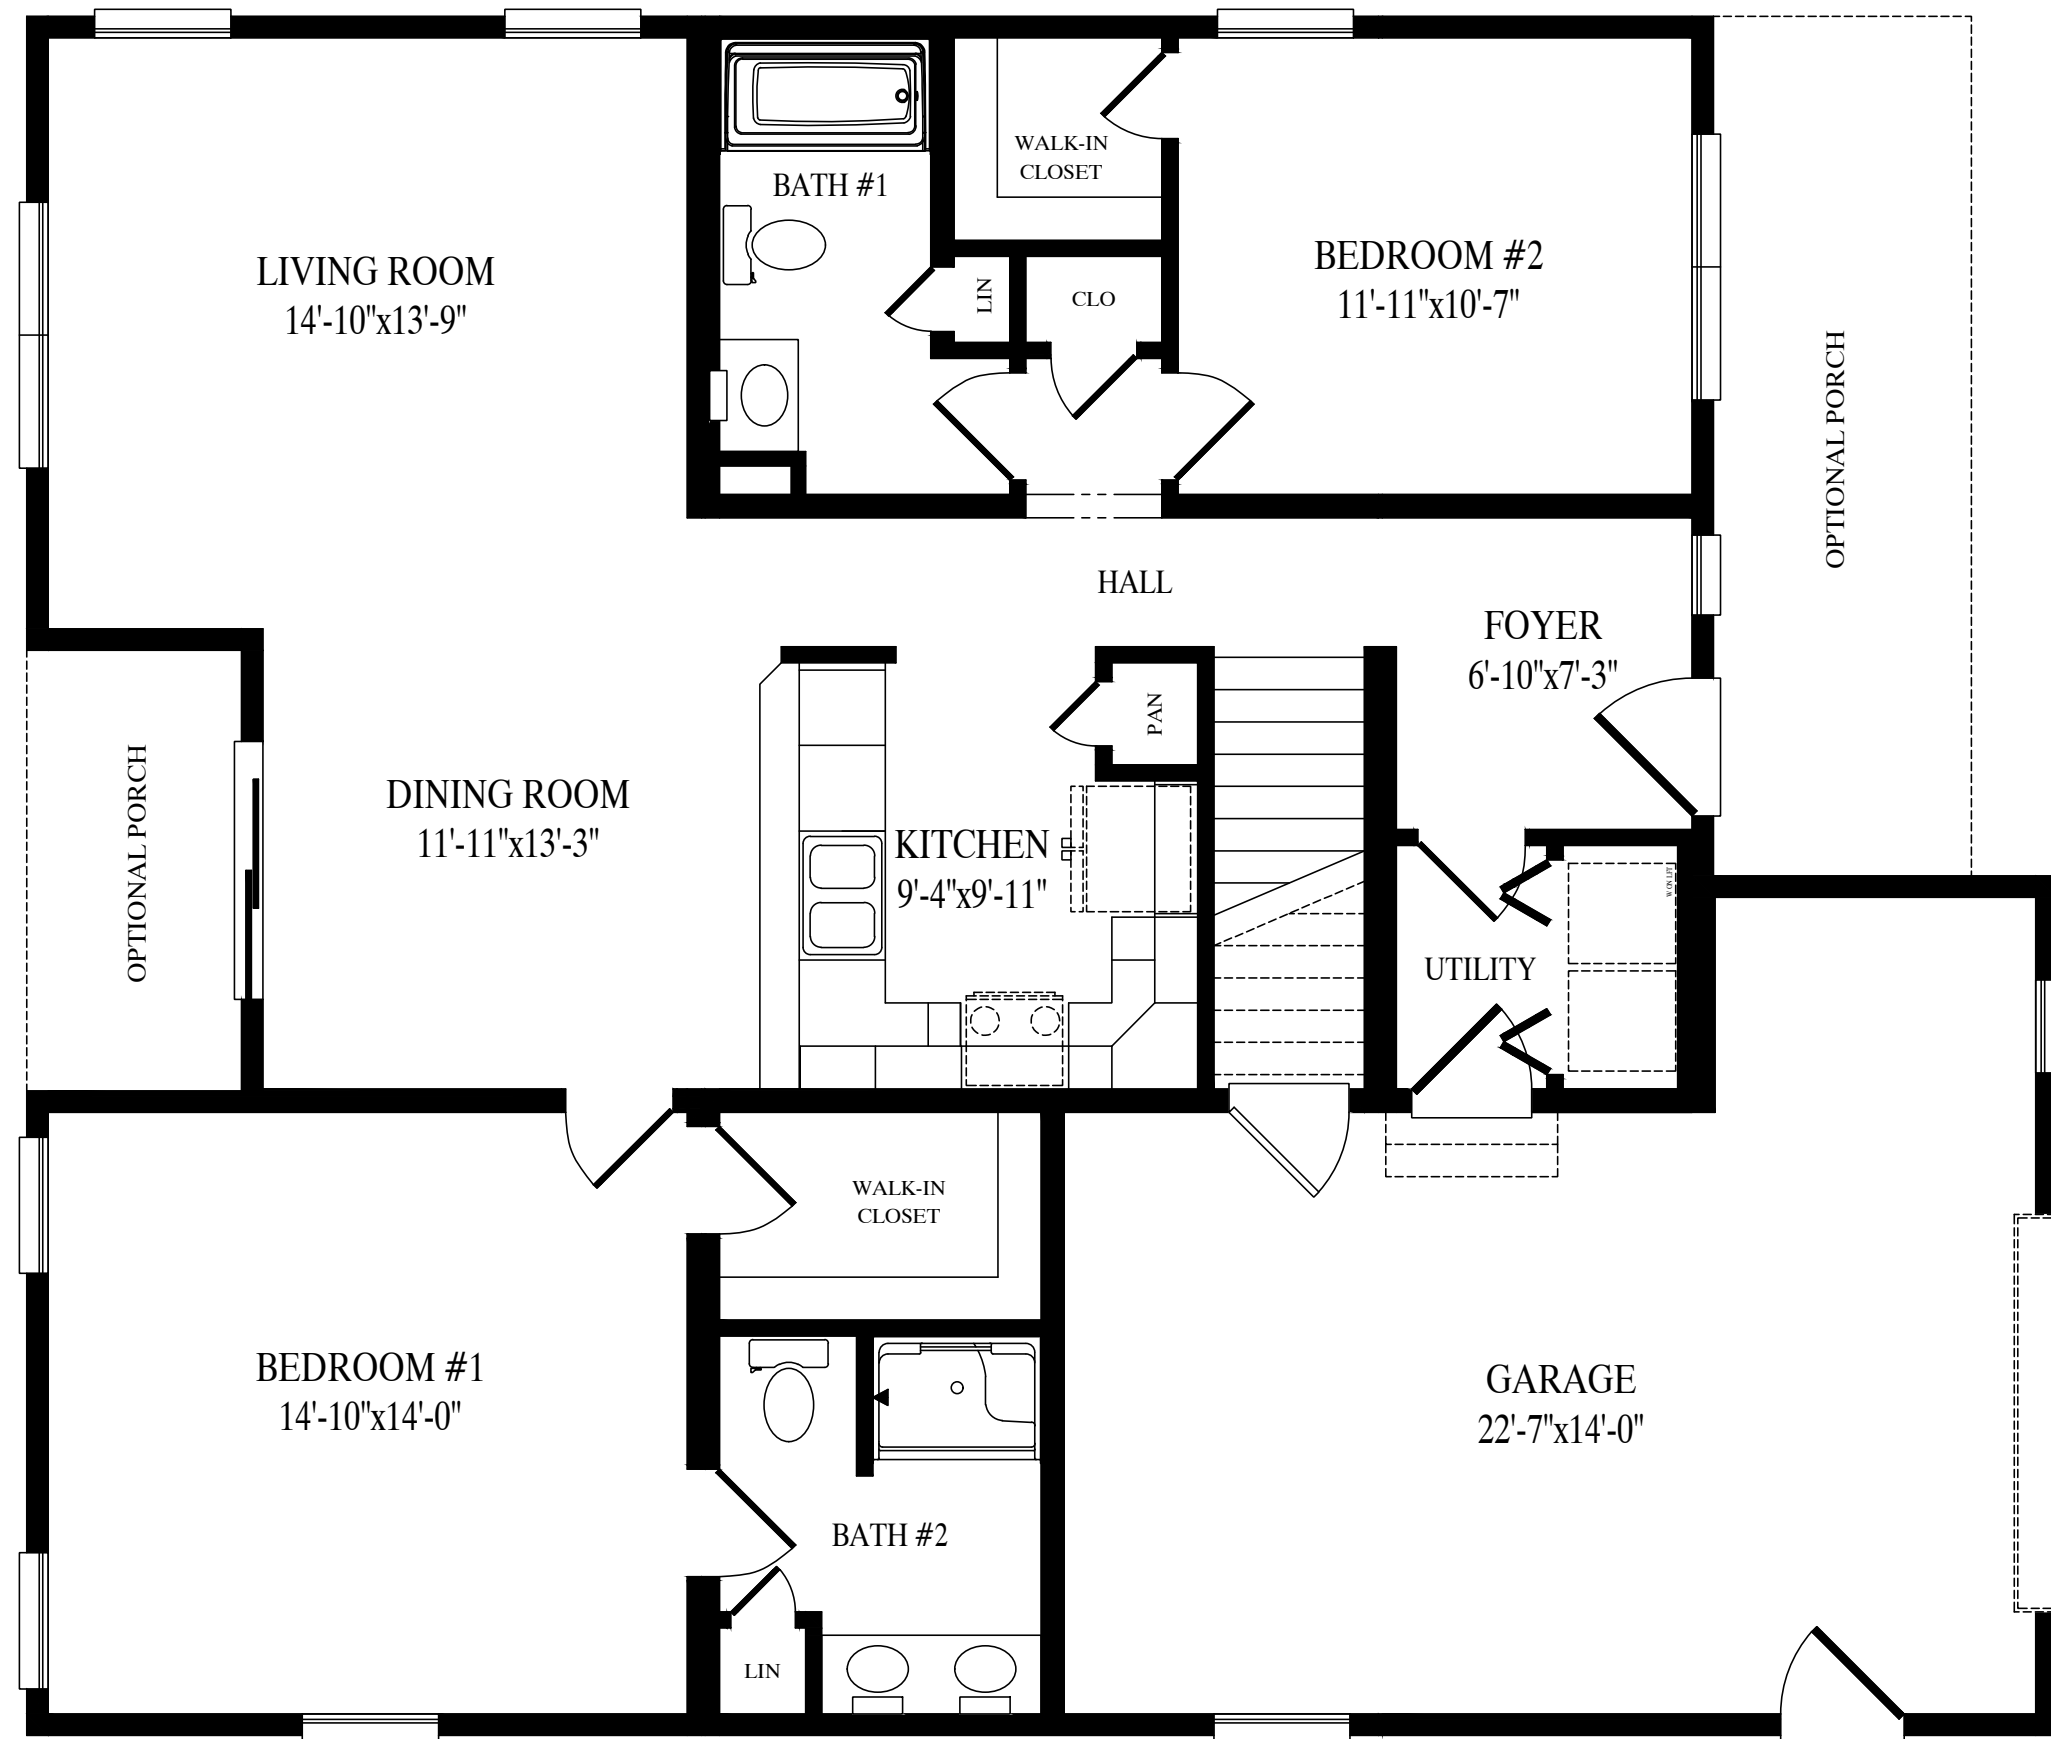

FRONT

# Patriot II

40'-0" x 47'-3" Cape  
1679 sq. ft. first floor

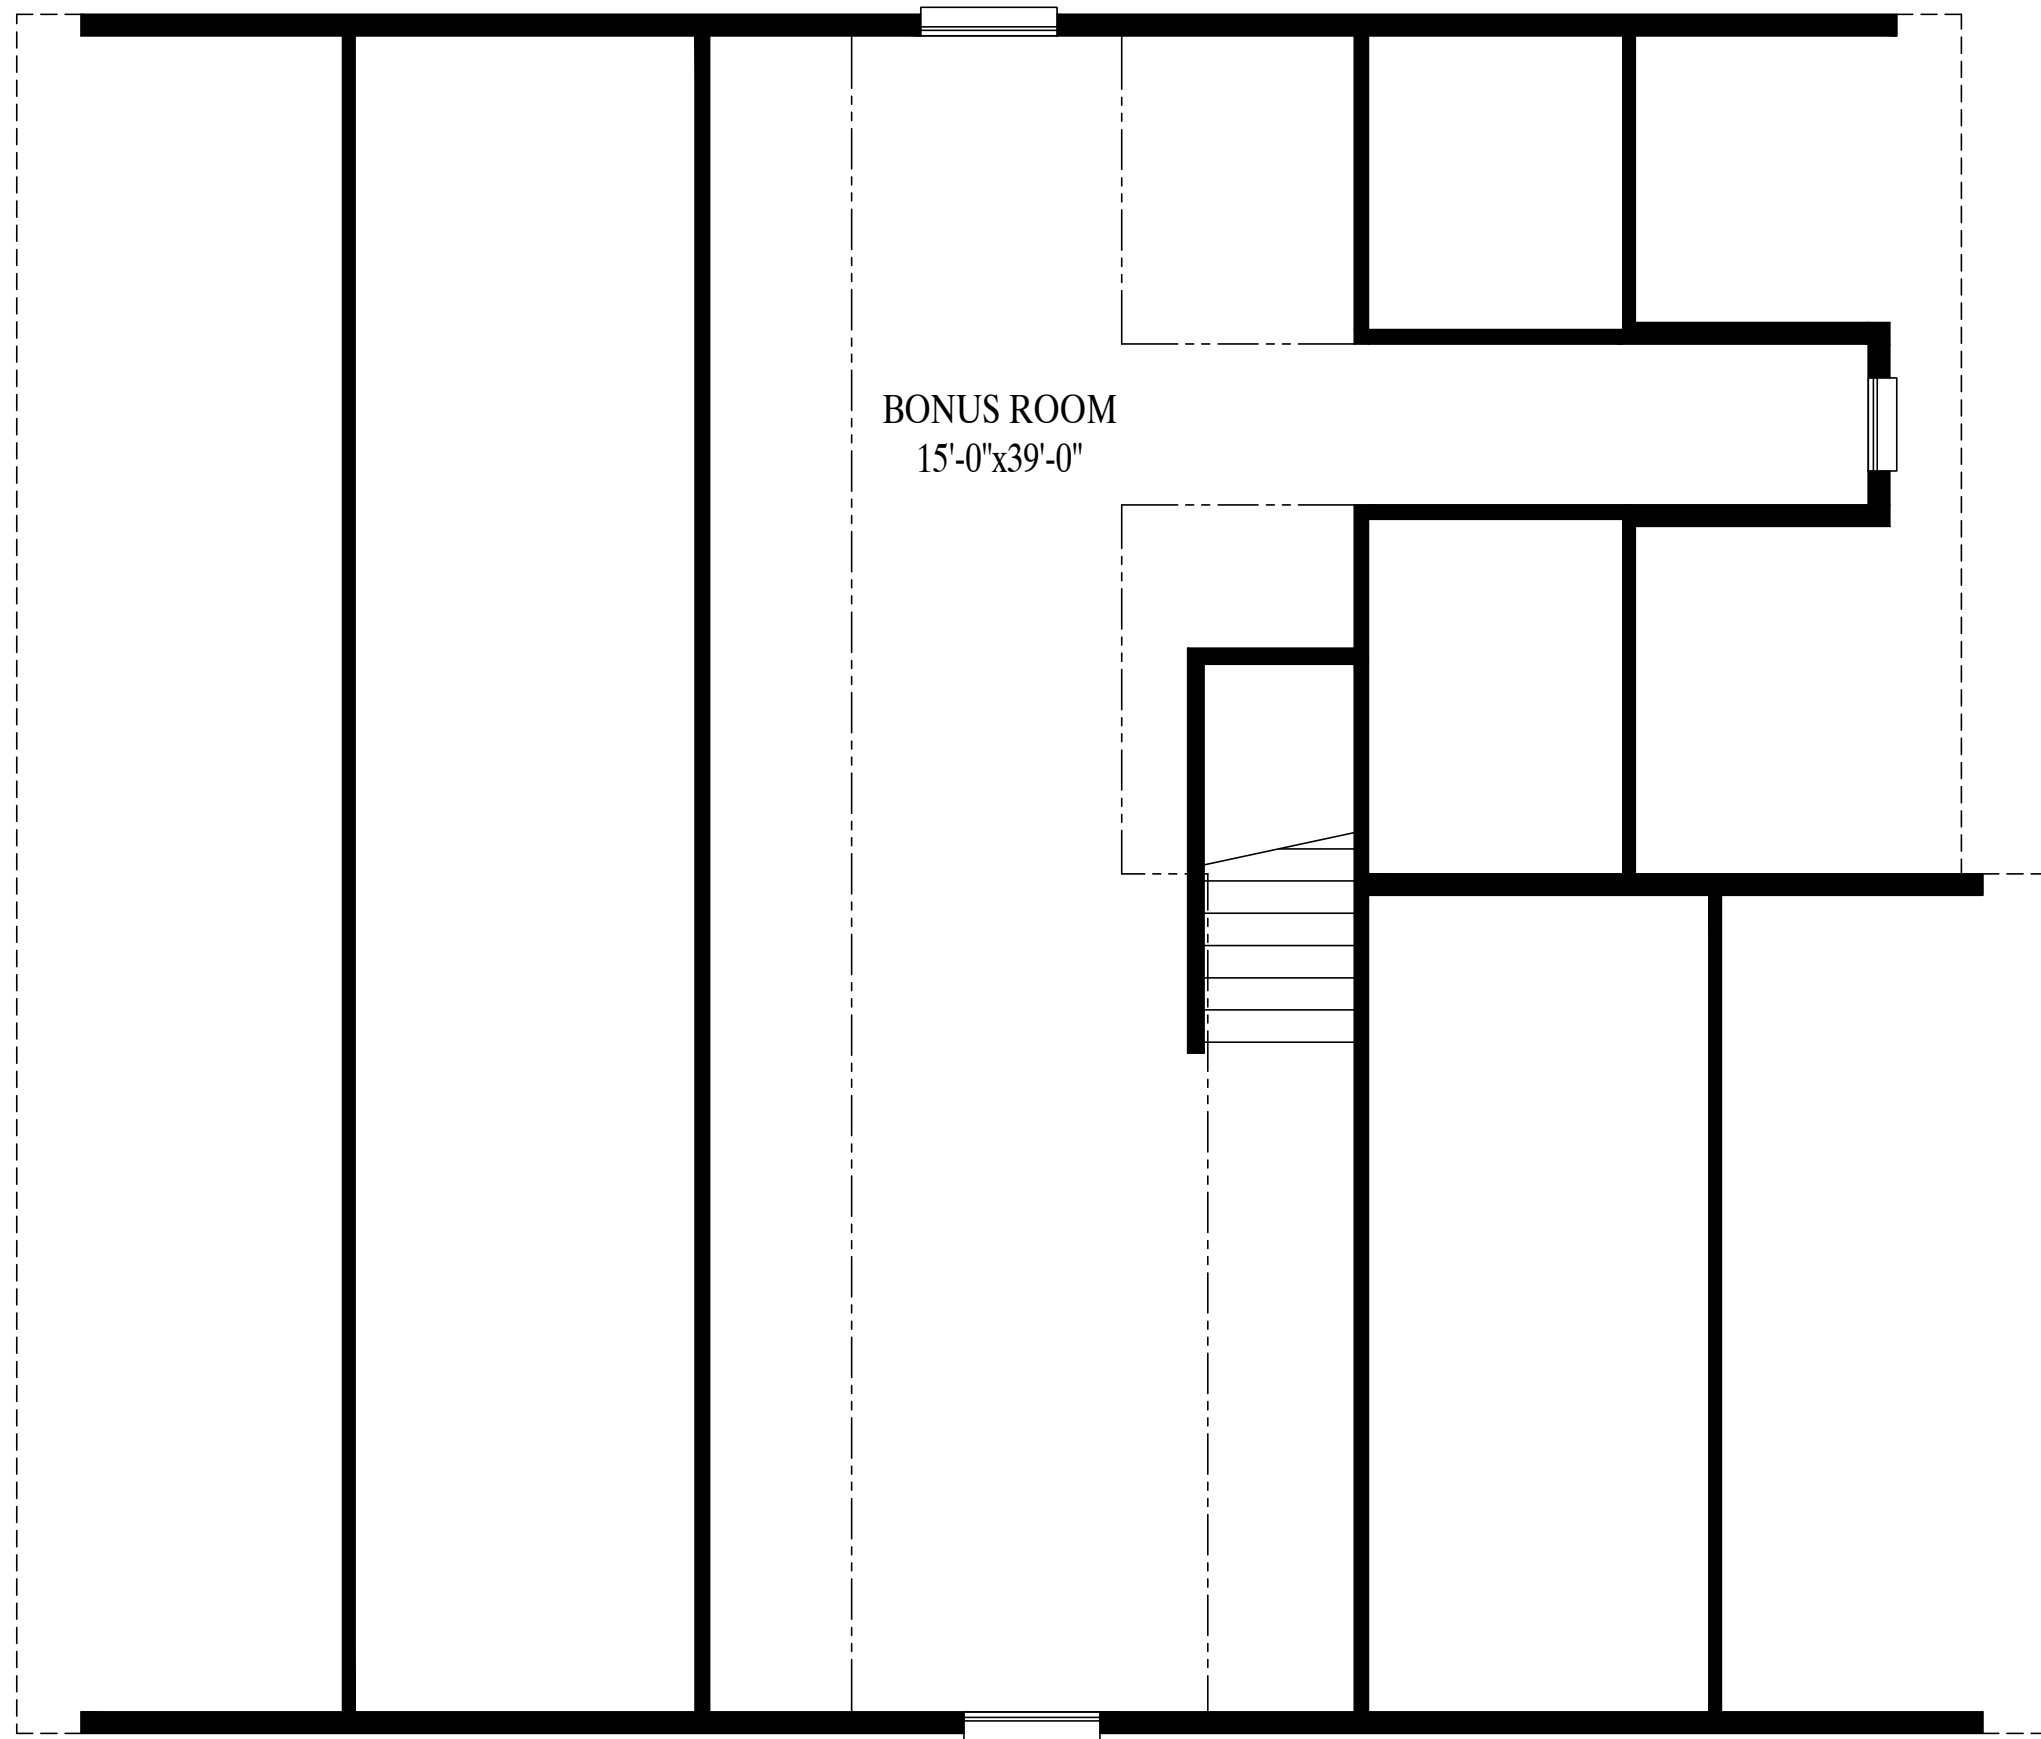

BONUS ROOM  
15'-0"x39'-0"

FRONT

594 sq. ft. proposed second floor