


CEILING  
8'-0"  
FLOOR

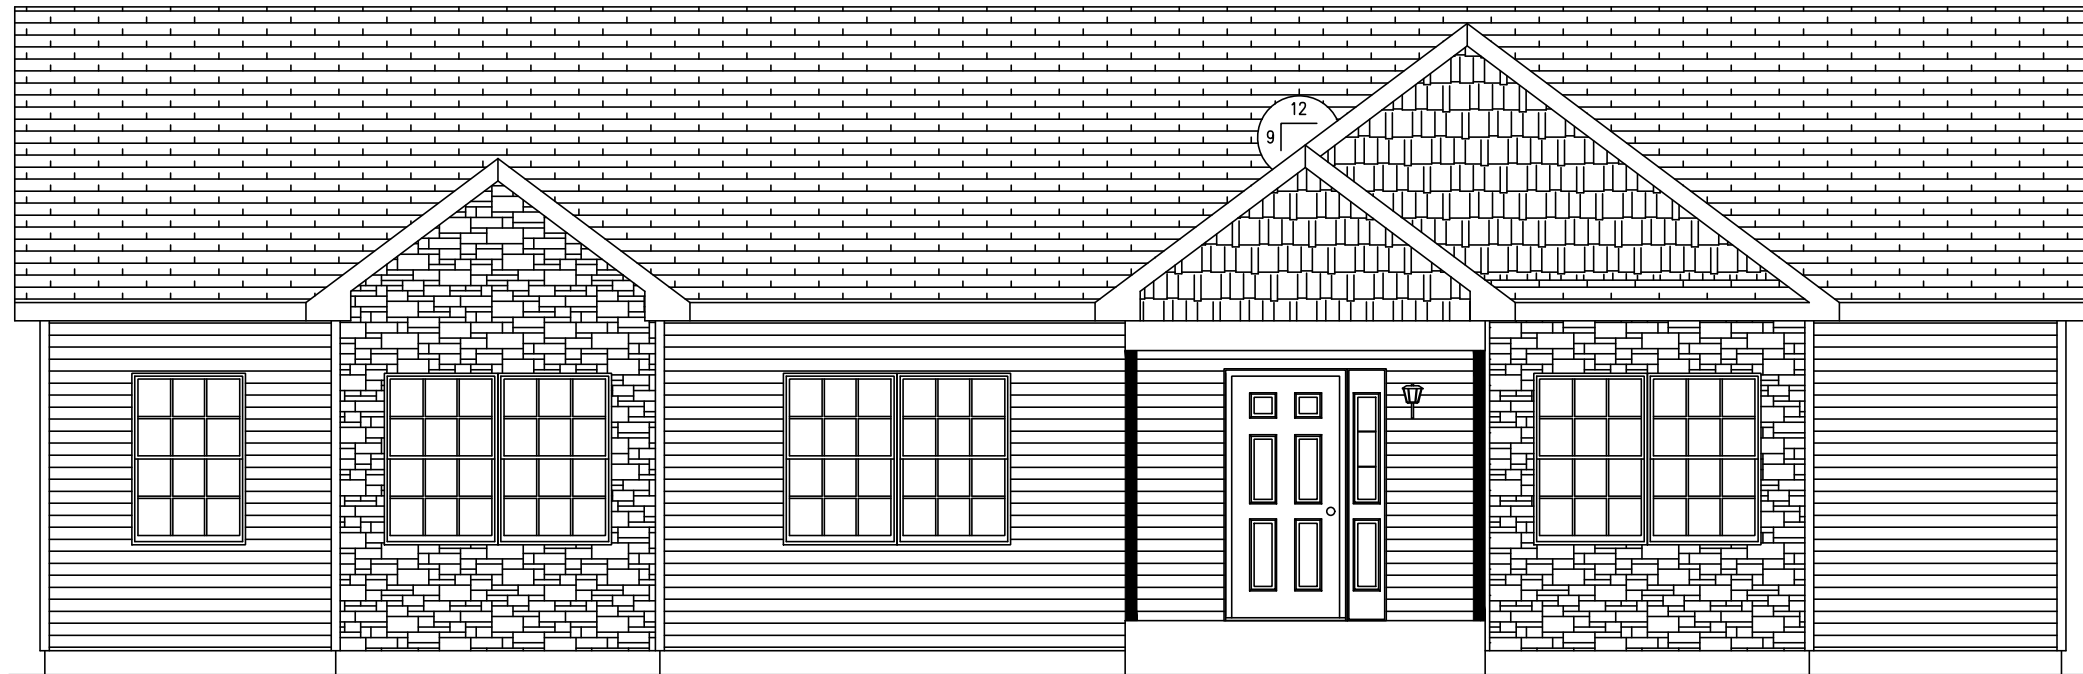

OPTIONAL PORCH

GREGO 7/26/2024 8:14:36 AM

ACTUAL HOUSE MAY VARY FROM ELEVATION—ACCESS TO GRADE ON—SITE BY OTHERS


BUILDER		CUSTOMER	
CITY	CBS MODEL	CITY	RIVERVIEW
CITY	COUNTY	COUNTY	STATE
WIND SPEED ???	MPH 3	SNOW LOAD ???	STATE ???
ORDER NO.	SECOND GUST	FILE NO.	SQ. FT. ???
ORDER #	SERIAL #	SERIAL #	RIVERVIEW—RENDERED

2856—RANCH  
FRONT ELEVATION

Custom Building Systems LLC  
200 Custom Ave.  
Middleburg, PA 17042  
(888) 553-1414  
www.custombuildingsystems.net

CUSTOM BUILDING SYSTEMS LLC

DATE:	DRAWN BY:	STATUS:

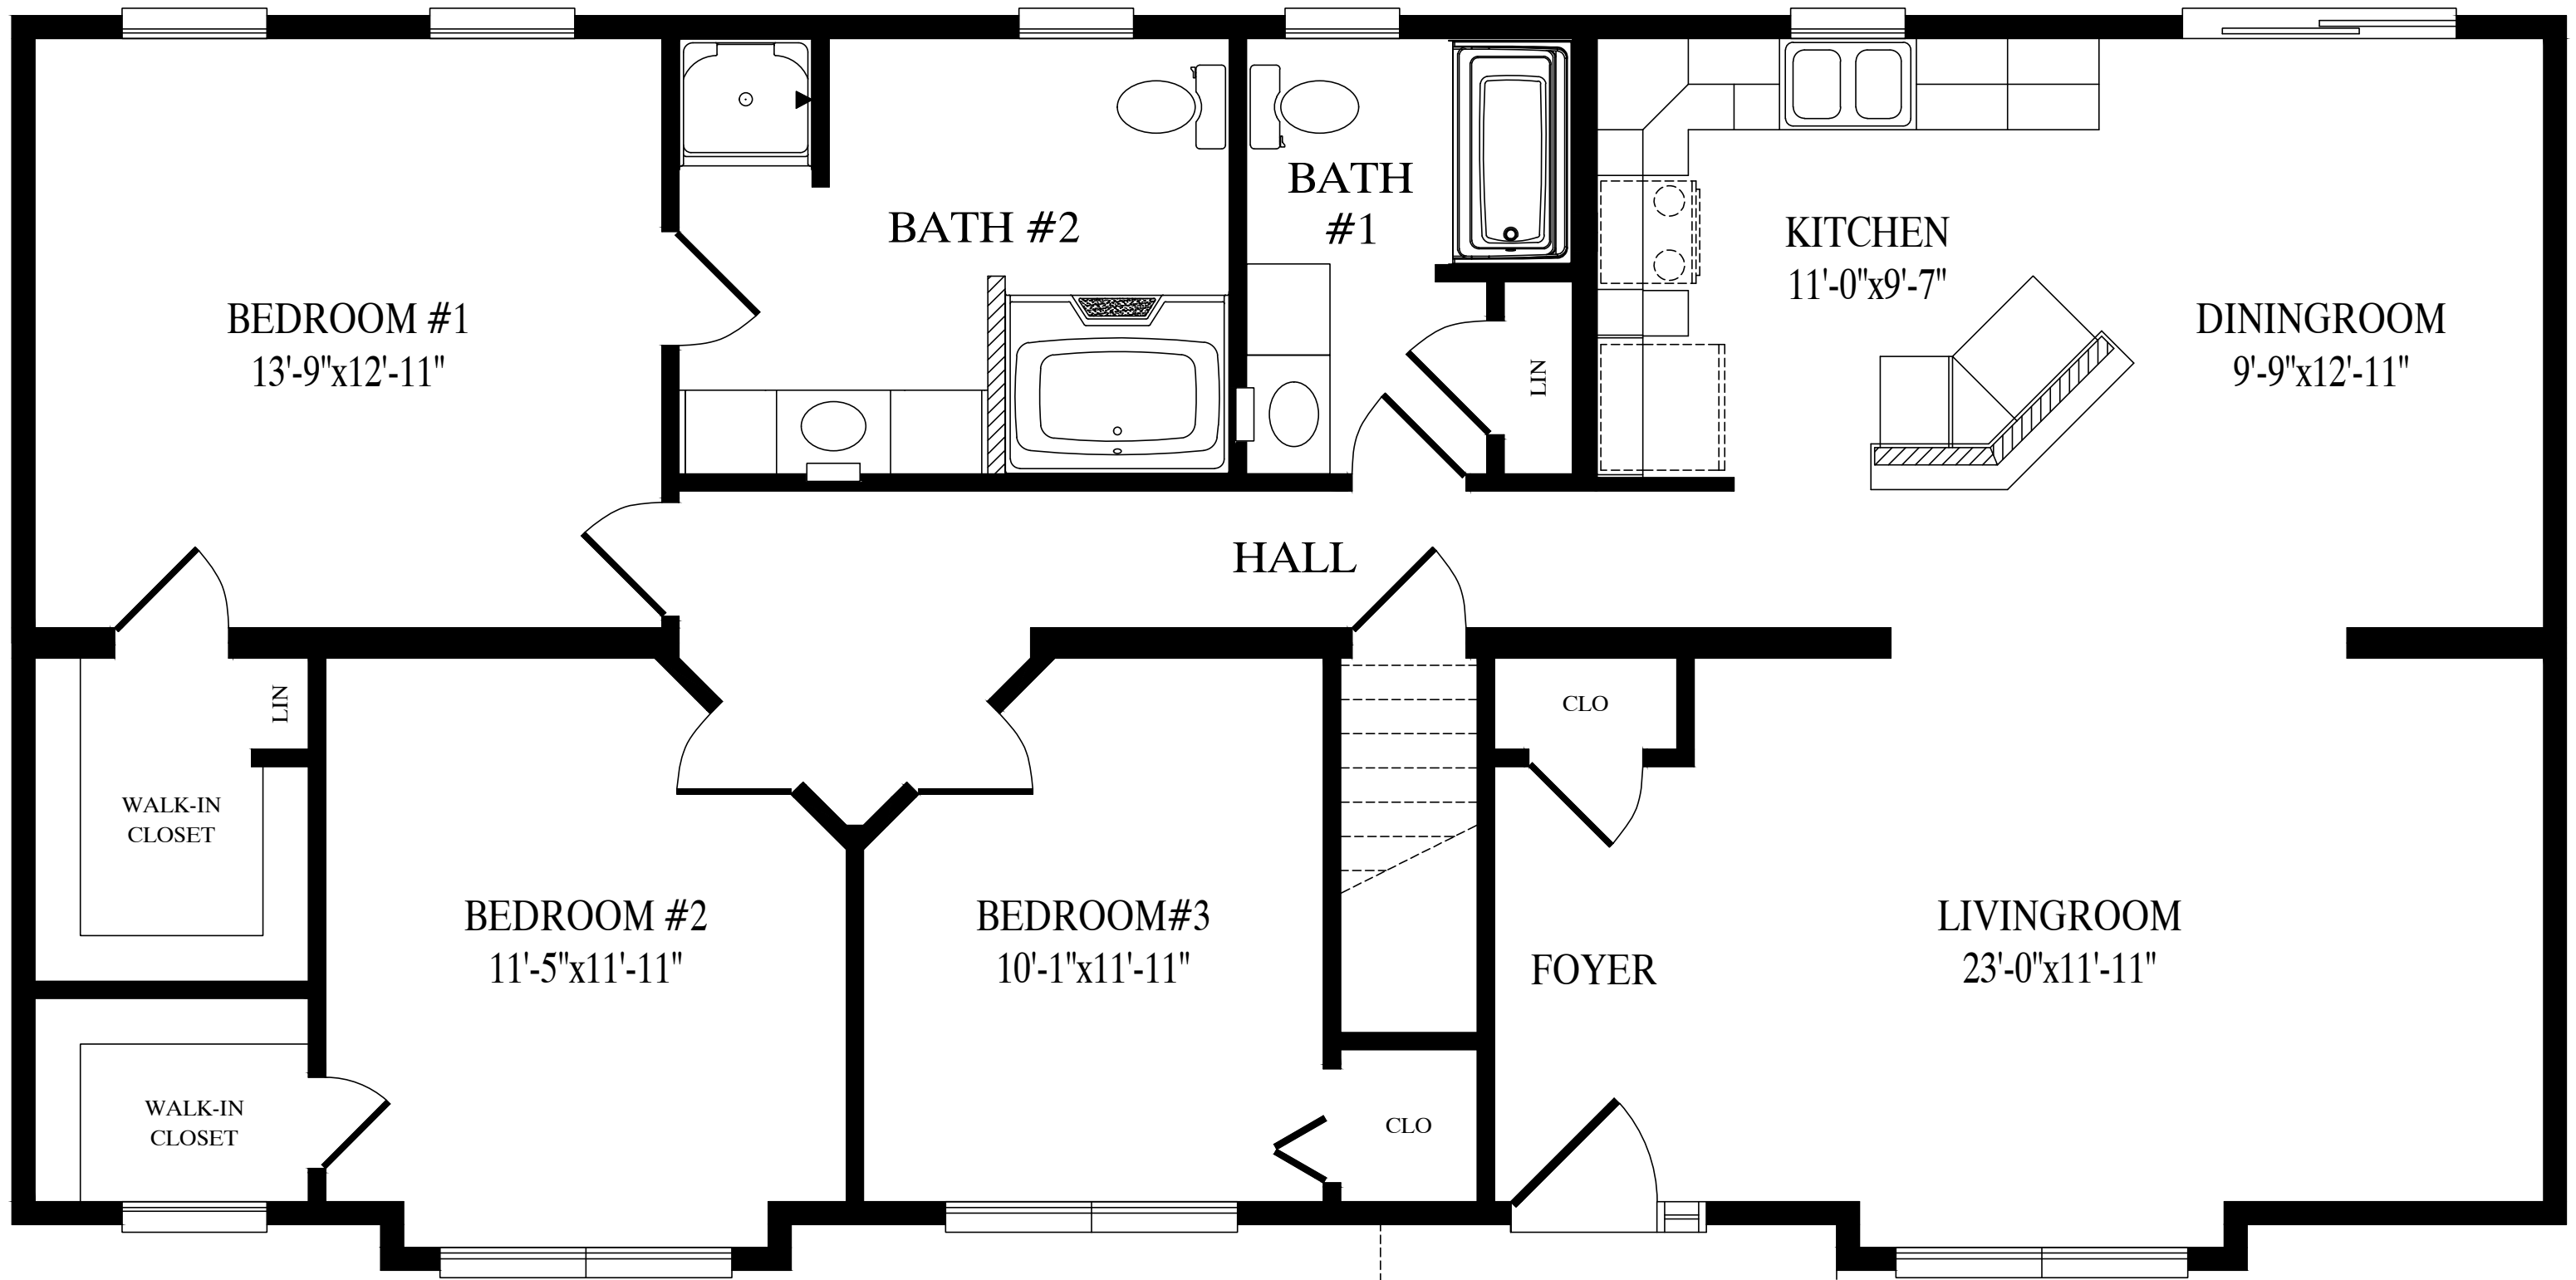

# Riverview

1502 Sq. Ft. Living Area