



CEILING
8'-0"
FLOOR

CEILING
FLOOR

BRAYDENV 10/4/2024 9:54:44 AM


ACTUAL HOUSE MAY VARY FROM ELEVATION—ACCESS TO GRADE ON—SITE BY OTHERS

BUILDER		CUSTOMER	
BROOK HAVEN	CITY	SPRING BROOK	CITY
COUNTY	COUNTY	STATE	STATE
WIND SPEED	SNOW LOAD	SQ. FT.	
???	MPH VULT	???	1650
ORDER NO.	SERIAL NO.	FILE NO.	
ORDER #	SERIAL #	SPRING BROOK	— RENDERED

2853-RANCH
FRONT ELEVATION



DATE:	DRAWN BY:	STATUS:
00/00/00	INIT	STAT

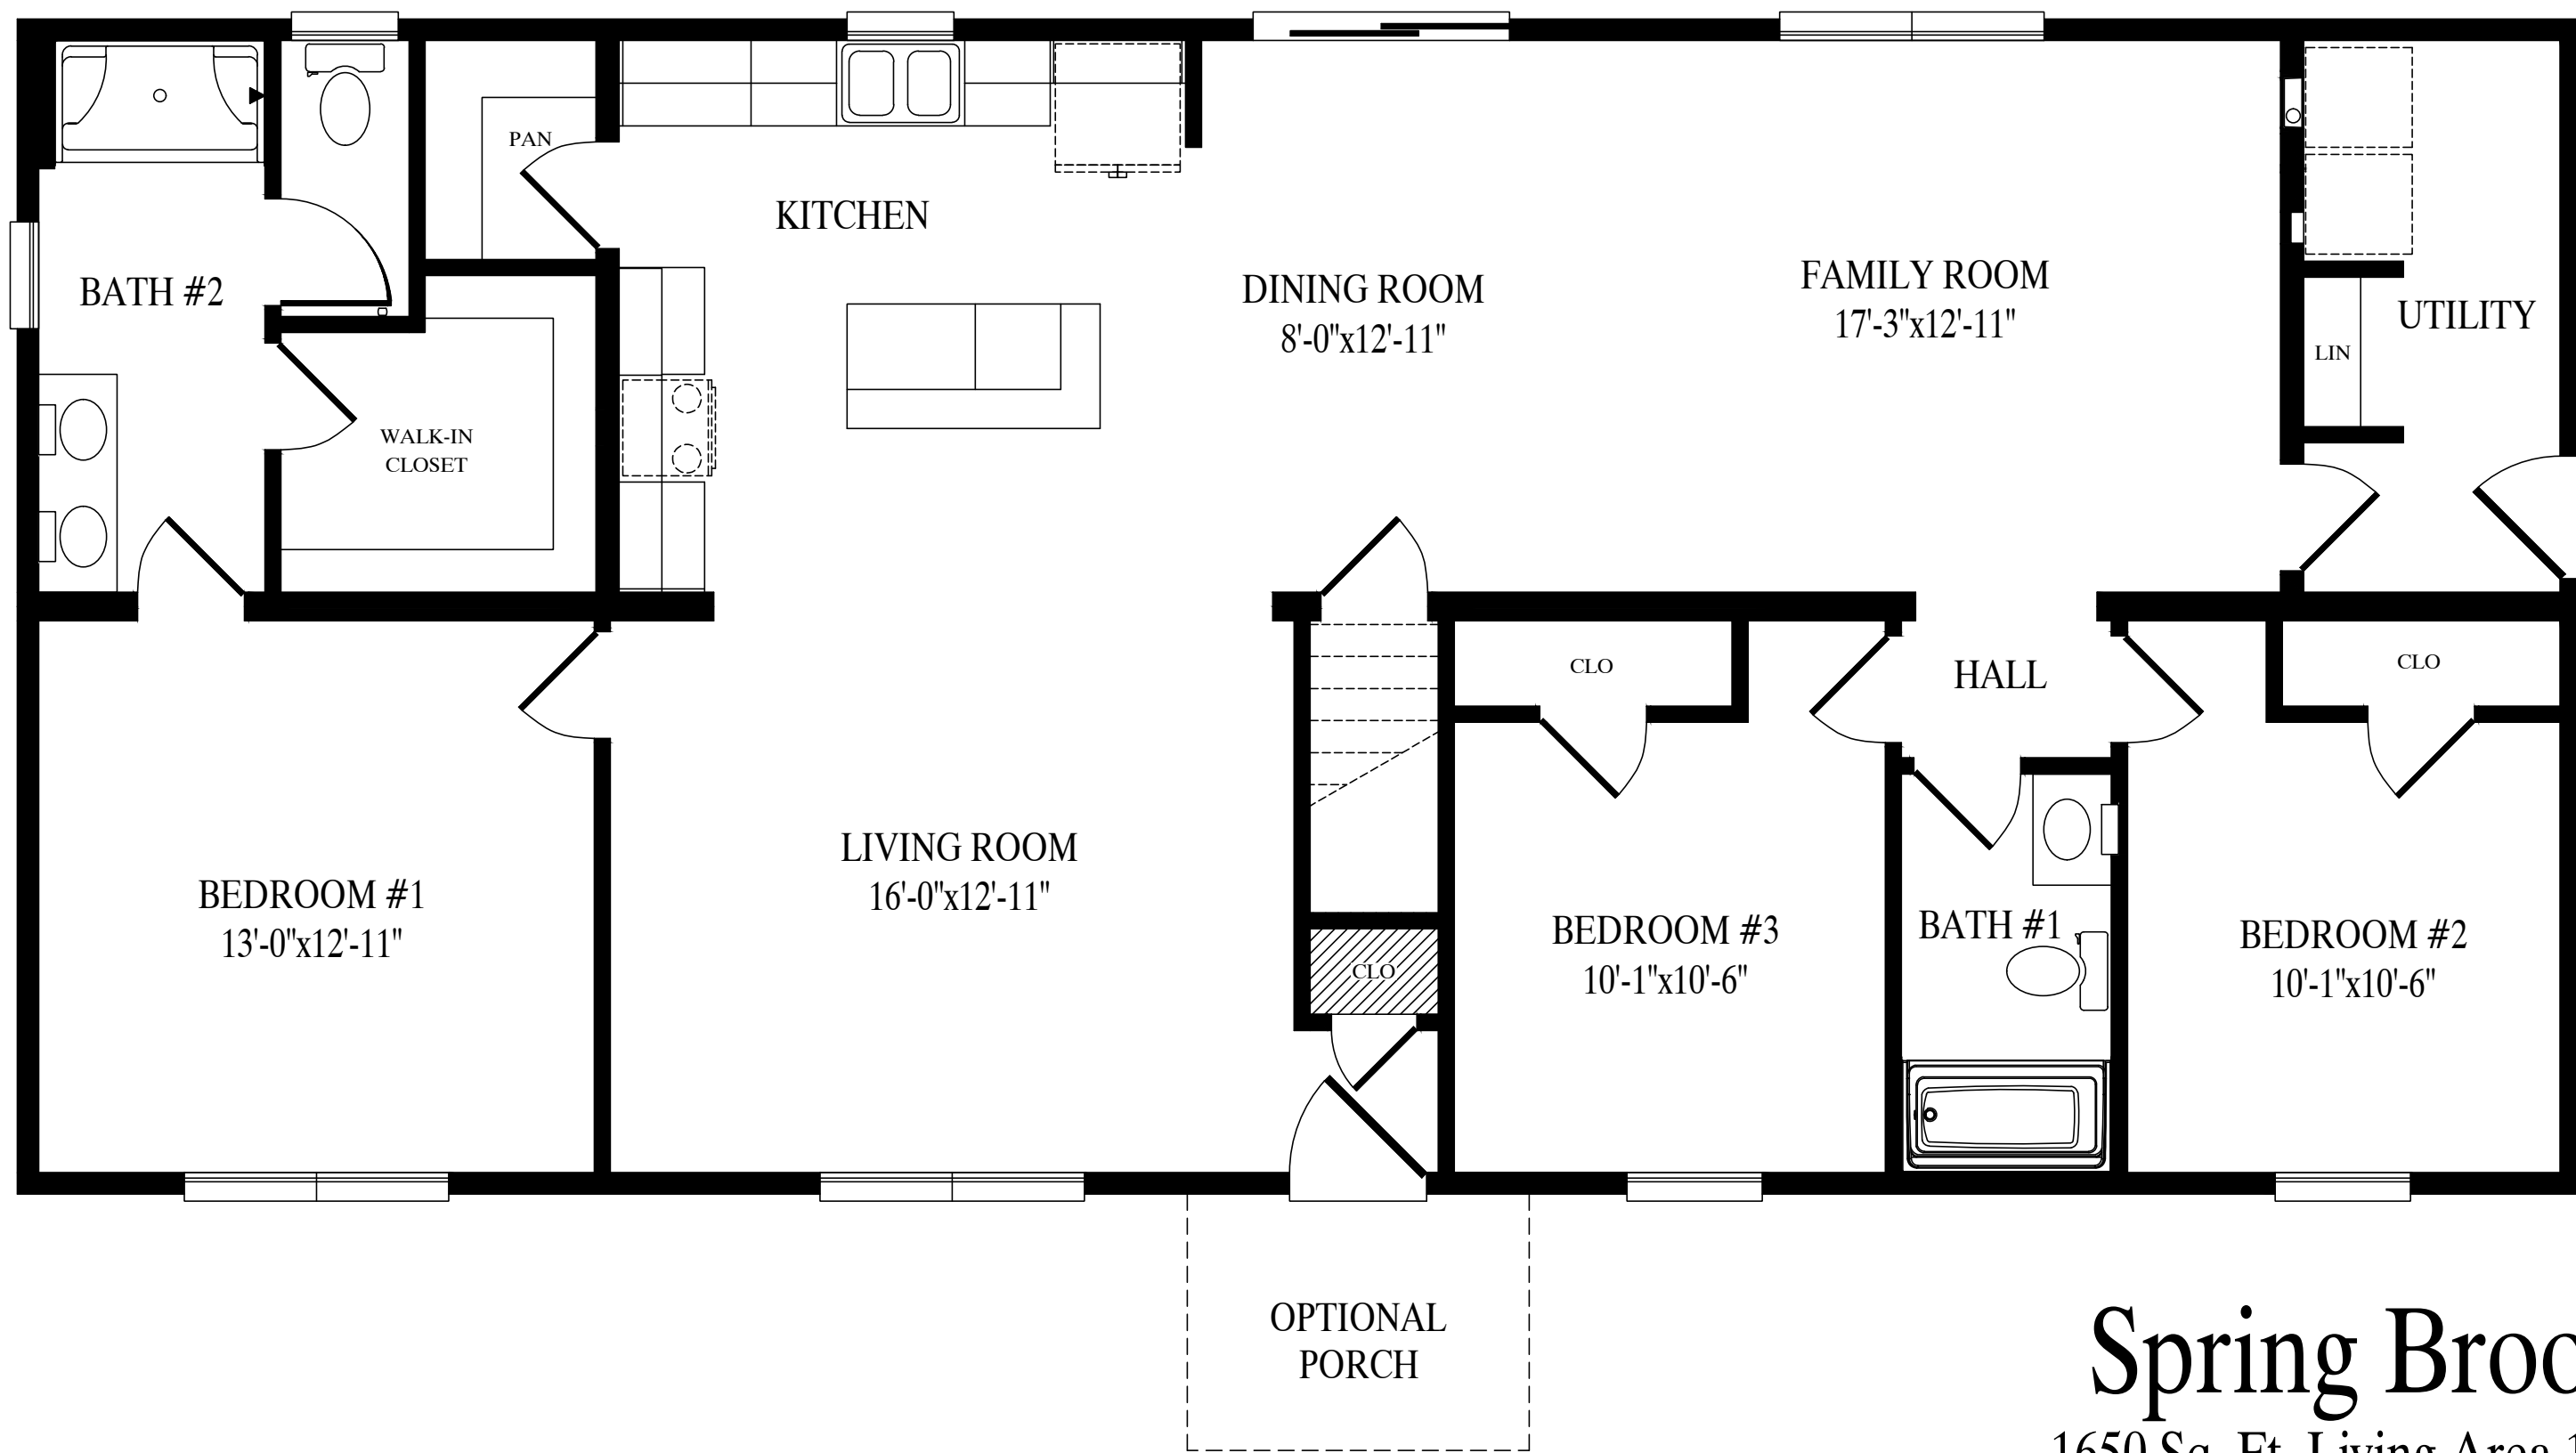

Spring Brook

1650 Sq. Ft. Living Area 1st Fl