


CEILING  
8'-0"  
FLOOR

CEILING  
8'-0"  
FLOOR

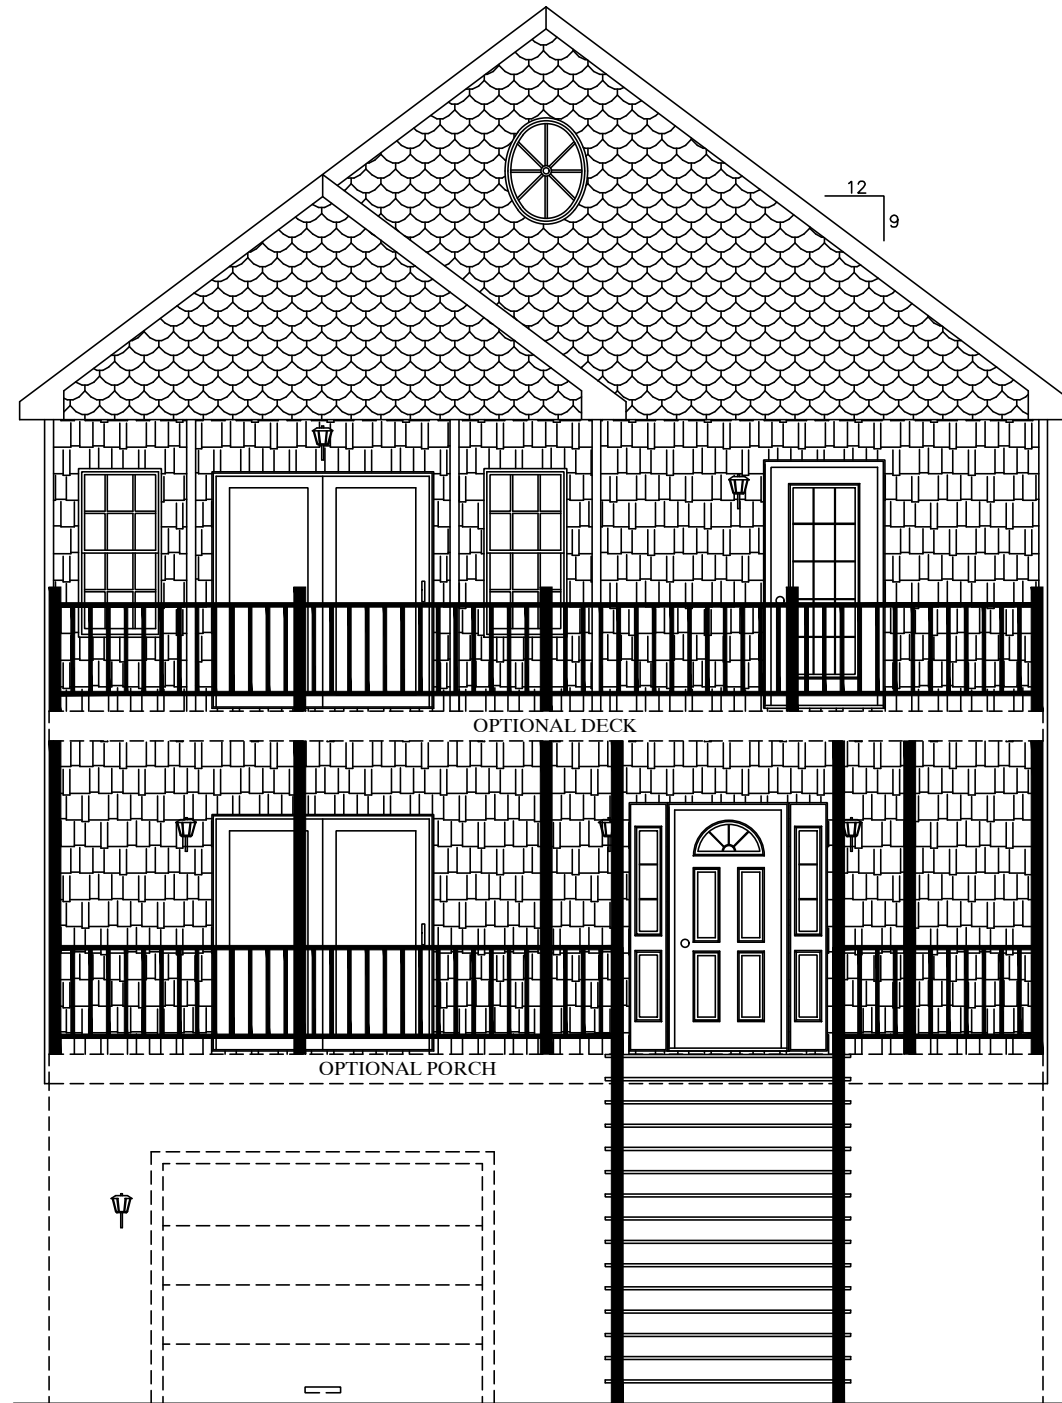

CEILING  
FLOOR

CEILING  
FLOOR

CUSTOMER		OCEAN PEARL	
BUILDER	CBS COASTAL	COUNTY	COUNTY
CITY	CITY	SNOW LOAD	SNOW
WIND SPEED	WIND SPEED	SNOW LOAD	SNOW
ORDER NO.	SERIAL NO.	FILE NO.	FILE NO.
ORDER #	SERIAL #	OCEAN PEARL	RENDERED

2834 - TWO STORY  
FRONT ELEVATION

Custom Building Systems LLC  
200 Custom Ave.  
Middletown, PA 17842  
(888) 553-1414  
www.custombuildingsystems.net


DATE:	DRAWN BY:	STATUS:

MIKEC 7/23/2025 5:05:27 PM

ACTUAL HOUSE MAY VARY FROM ELEVATION-ACCESS TO GRADE ON-SITE BY OTHERS

THIS HOUSE IS DERIVED FROM PBS APPROVED SYSTEMS

PAGE: 2.1

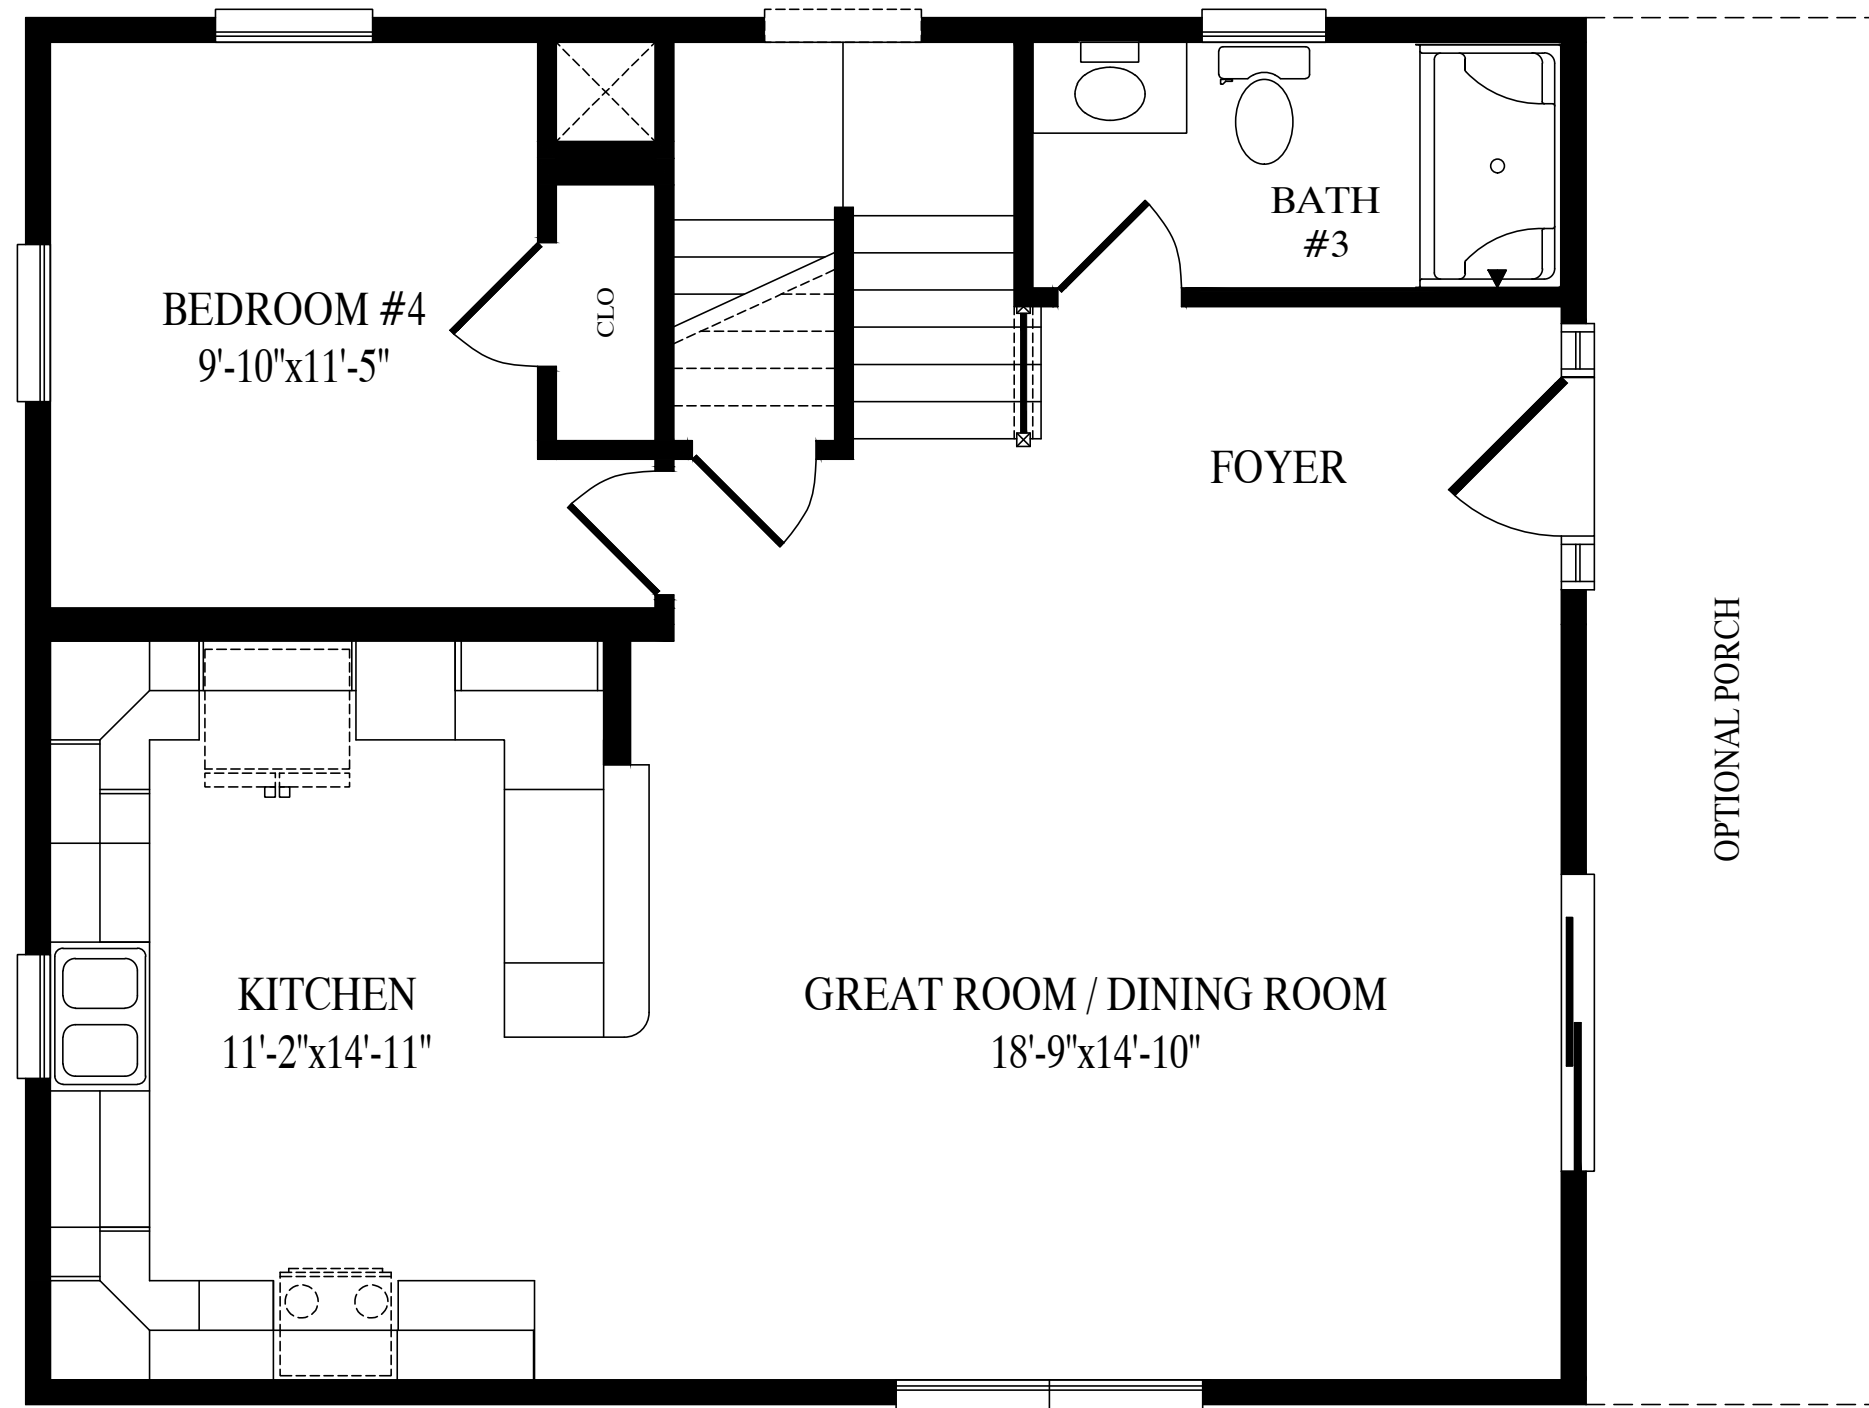


# Ocean Pearl

28'-0" x 33'-6" Two Story

882 sq. ft. first floor

1784 sq. ft. total

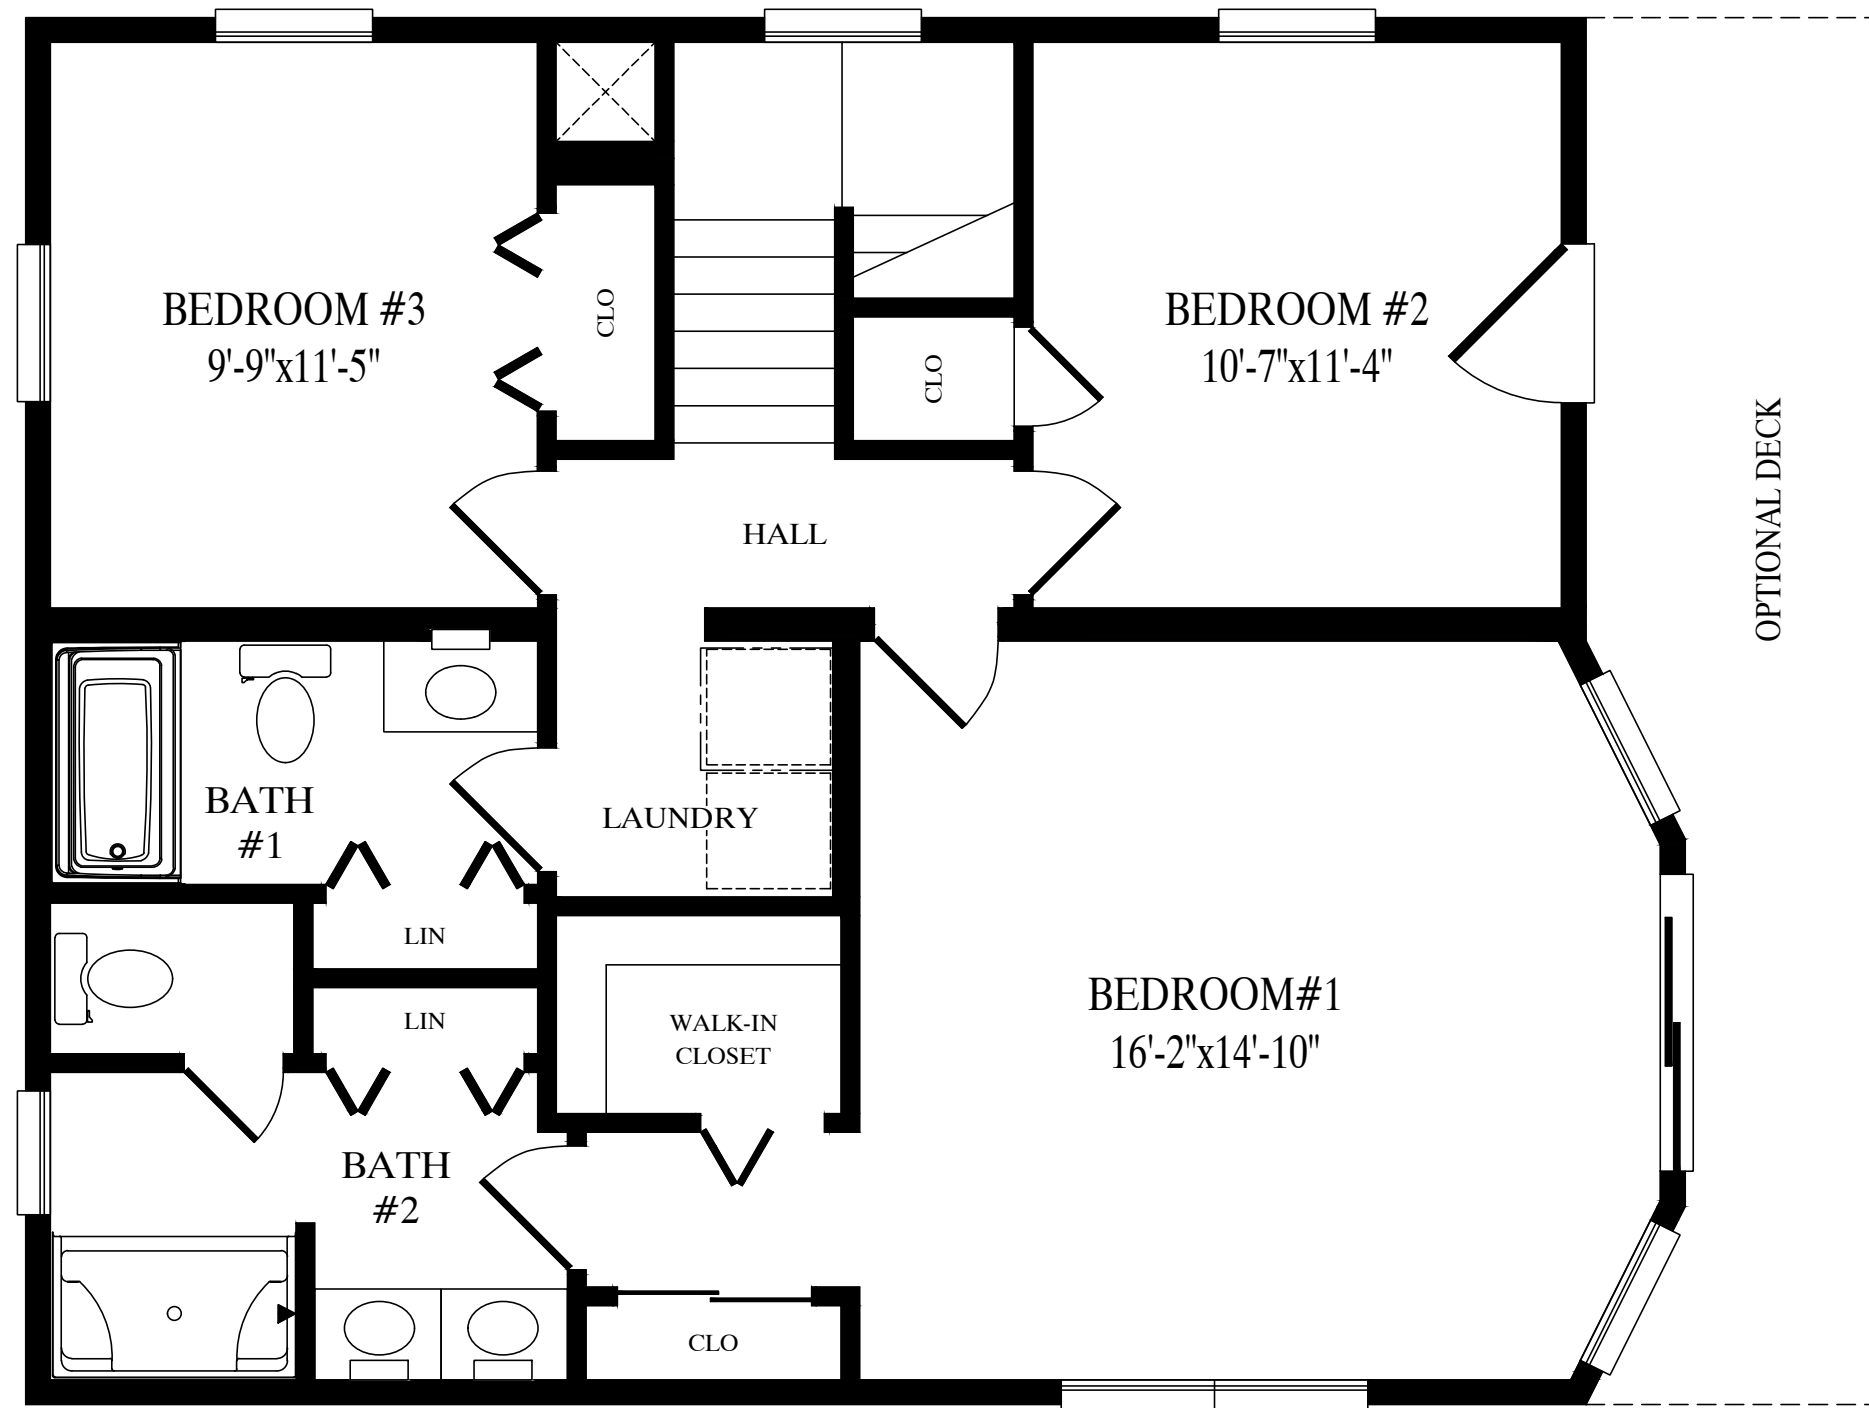

905 sq. ft. second floor