





2859 - CAPE
FRONT ELEVATION


MBSP
 MODULAR BUILDING
 SYSTEMS OF PA


CUSTOM BUILDING
 SYSTEMS LLC


Custom Building Systems LLC
 200 Custom Ave.
 Middleburg, PA 17842
 (888) 553-1414
 www.custombuildingsystems.net

BUILDER		CUSTOMER	
CITY	CBS CAPE	CITY	PROVIDENCE
WIND SPEED	COUNTY	COUNTY	STATE
ORDER NO.	MPH	VULT	SQ. FT.
ORDER #	SERIAL #	SERIAL #	PROVIDENCE RENDERED

DATE:	STATUS:
00/00/00	STAT
DRAWN BY:	
INIT	


BRAYDENV 4/17/2026 11:35:00 AM

ACTUAL HOUSE MAY VARY FROM ELEVATION-ACCESS TO GRADE ON-SITE BY OTHERS

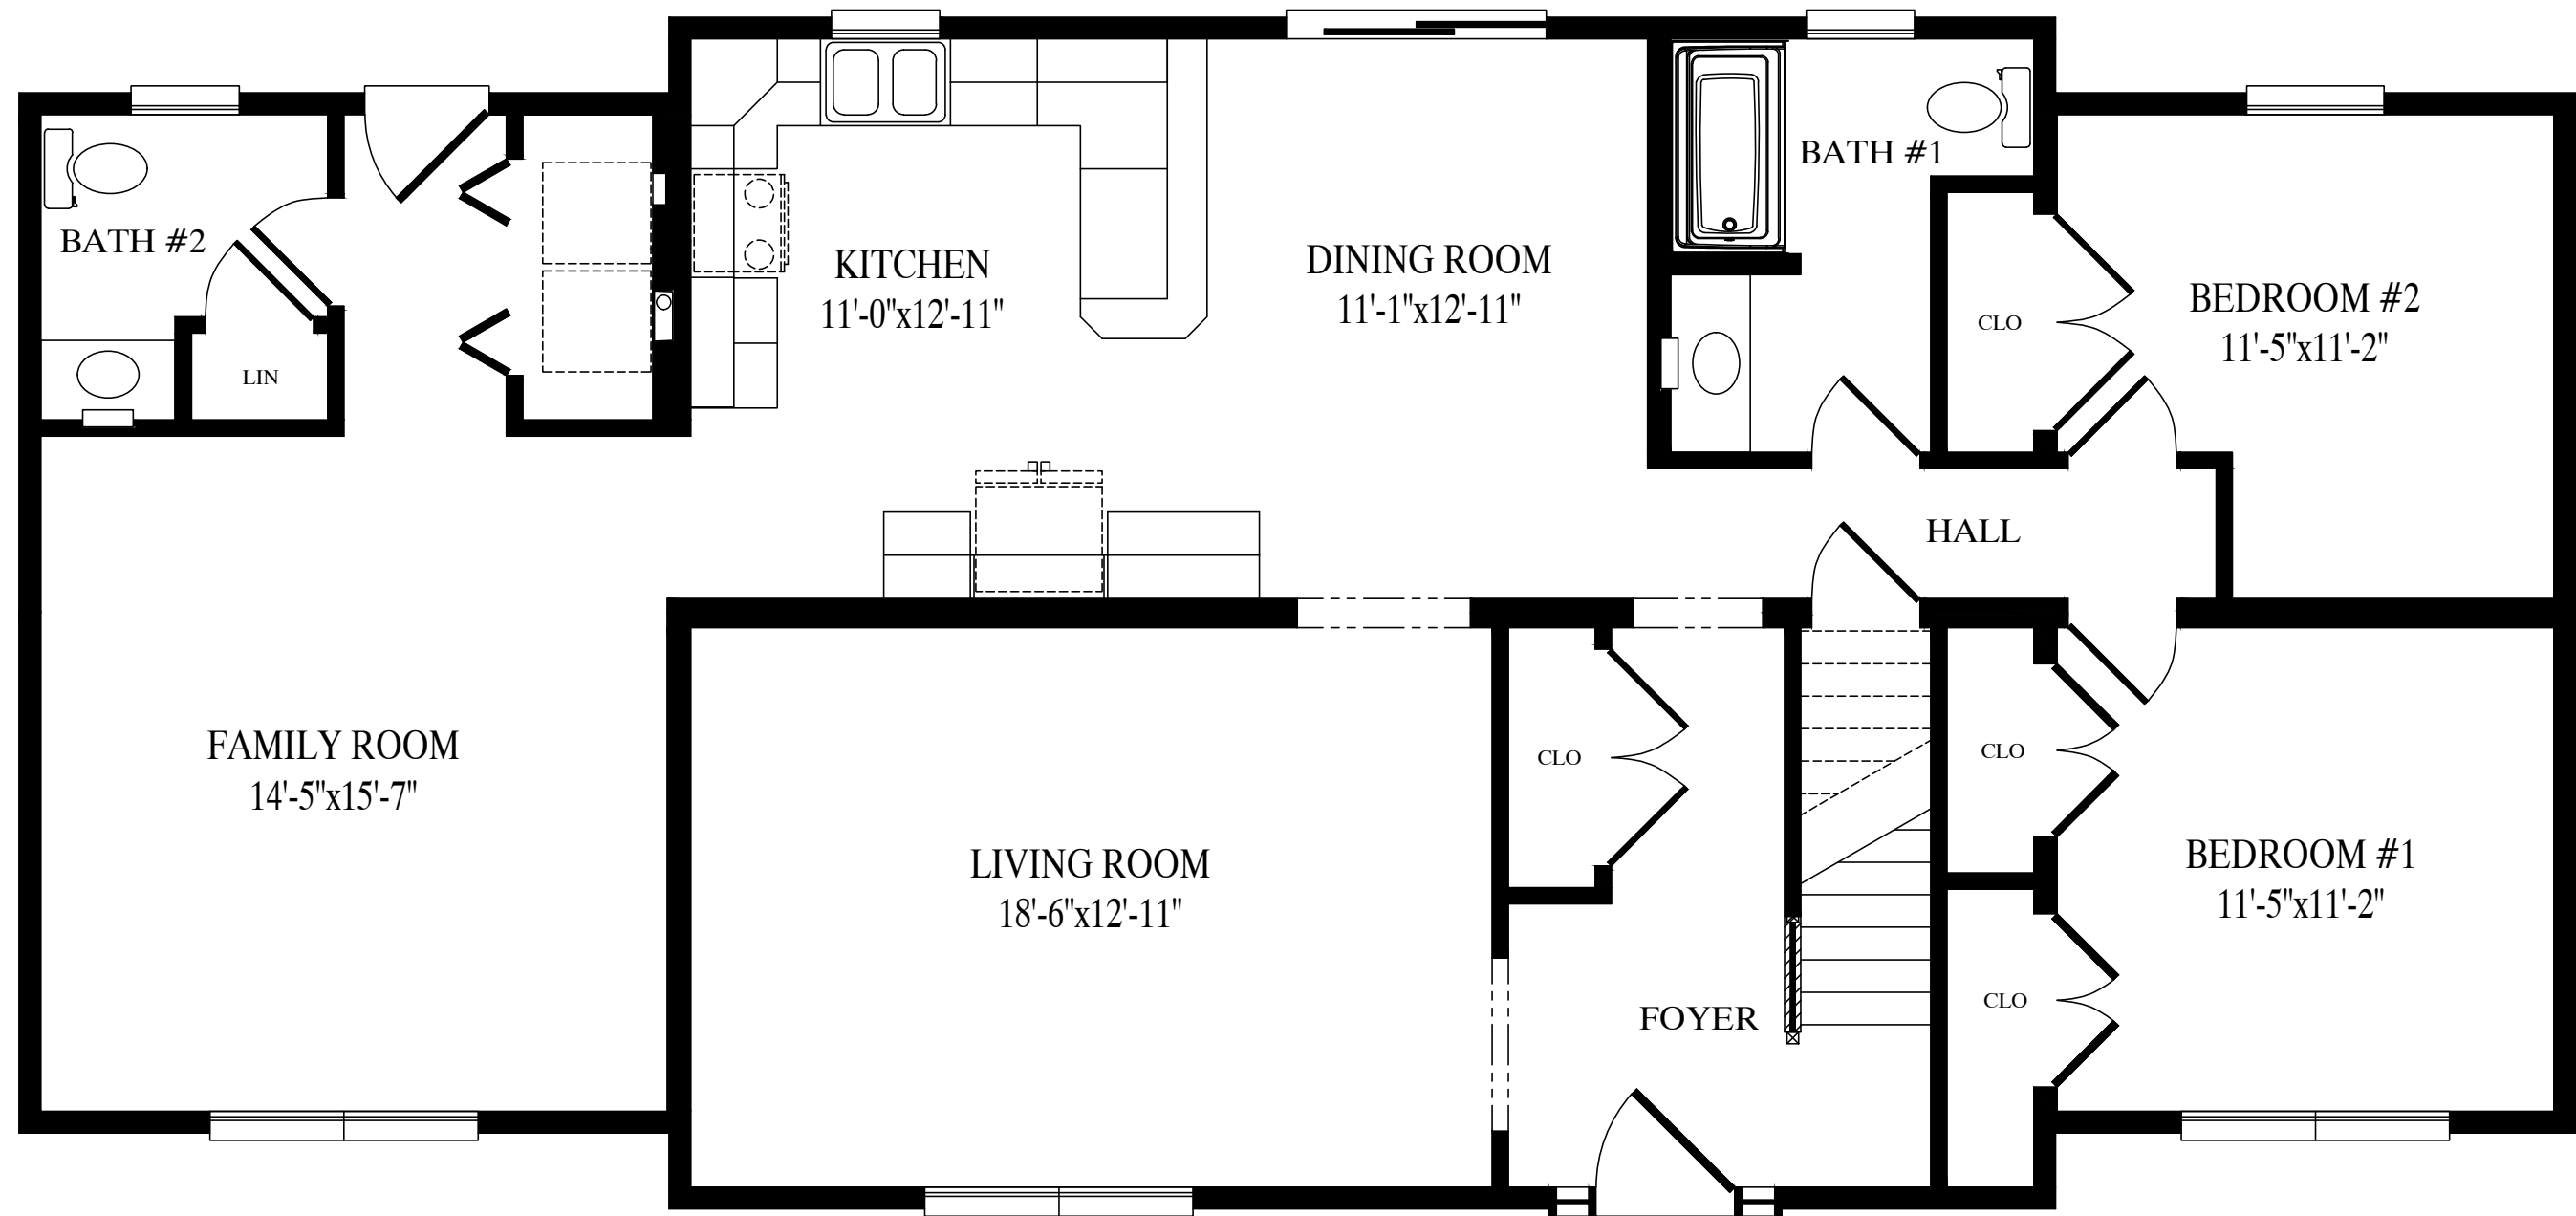

PROVIDENCE

27'-6" x 59' Cape
1528 sq. ft. first floor

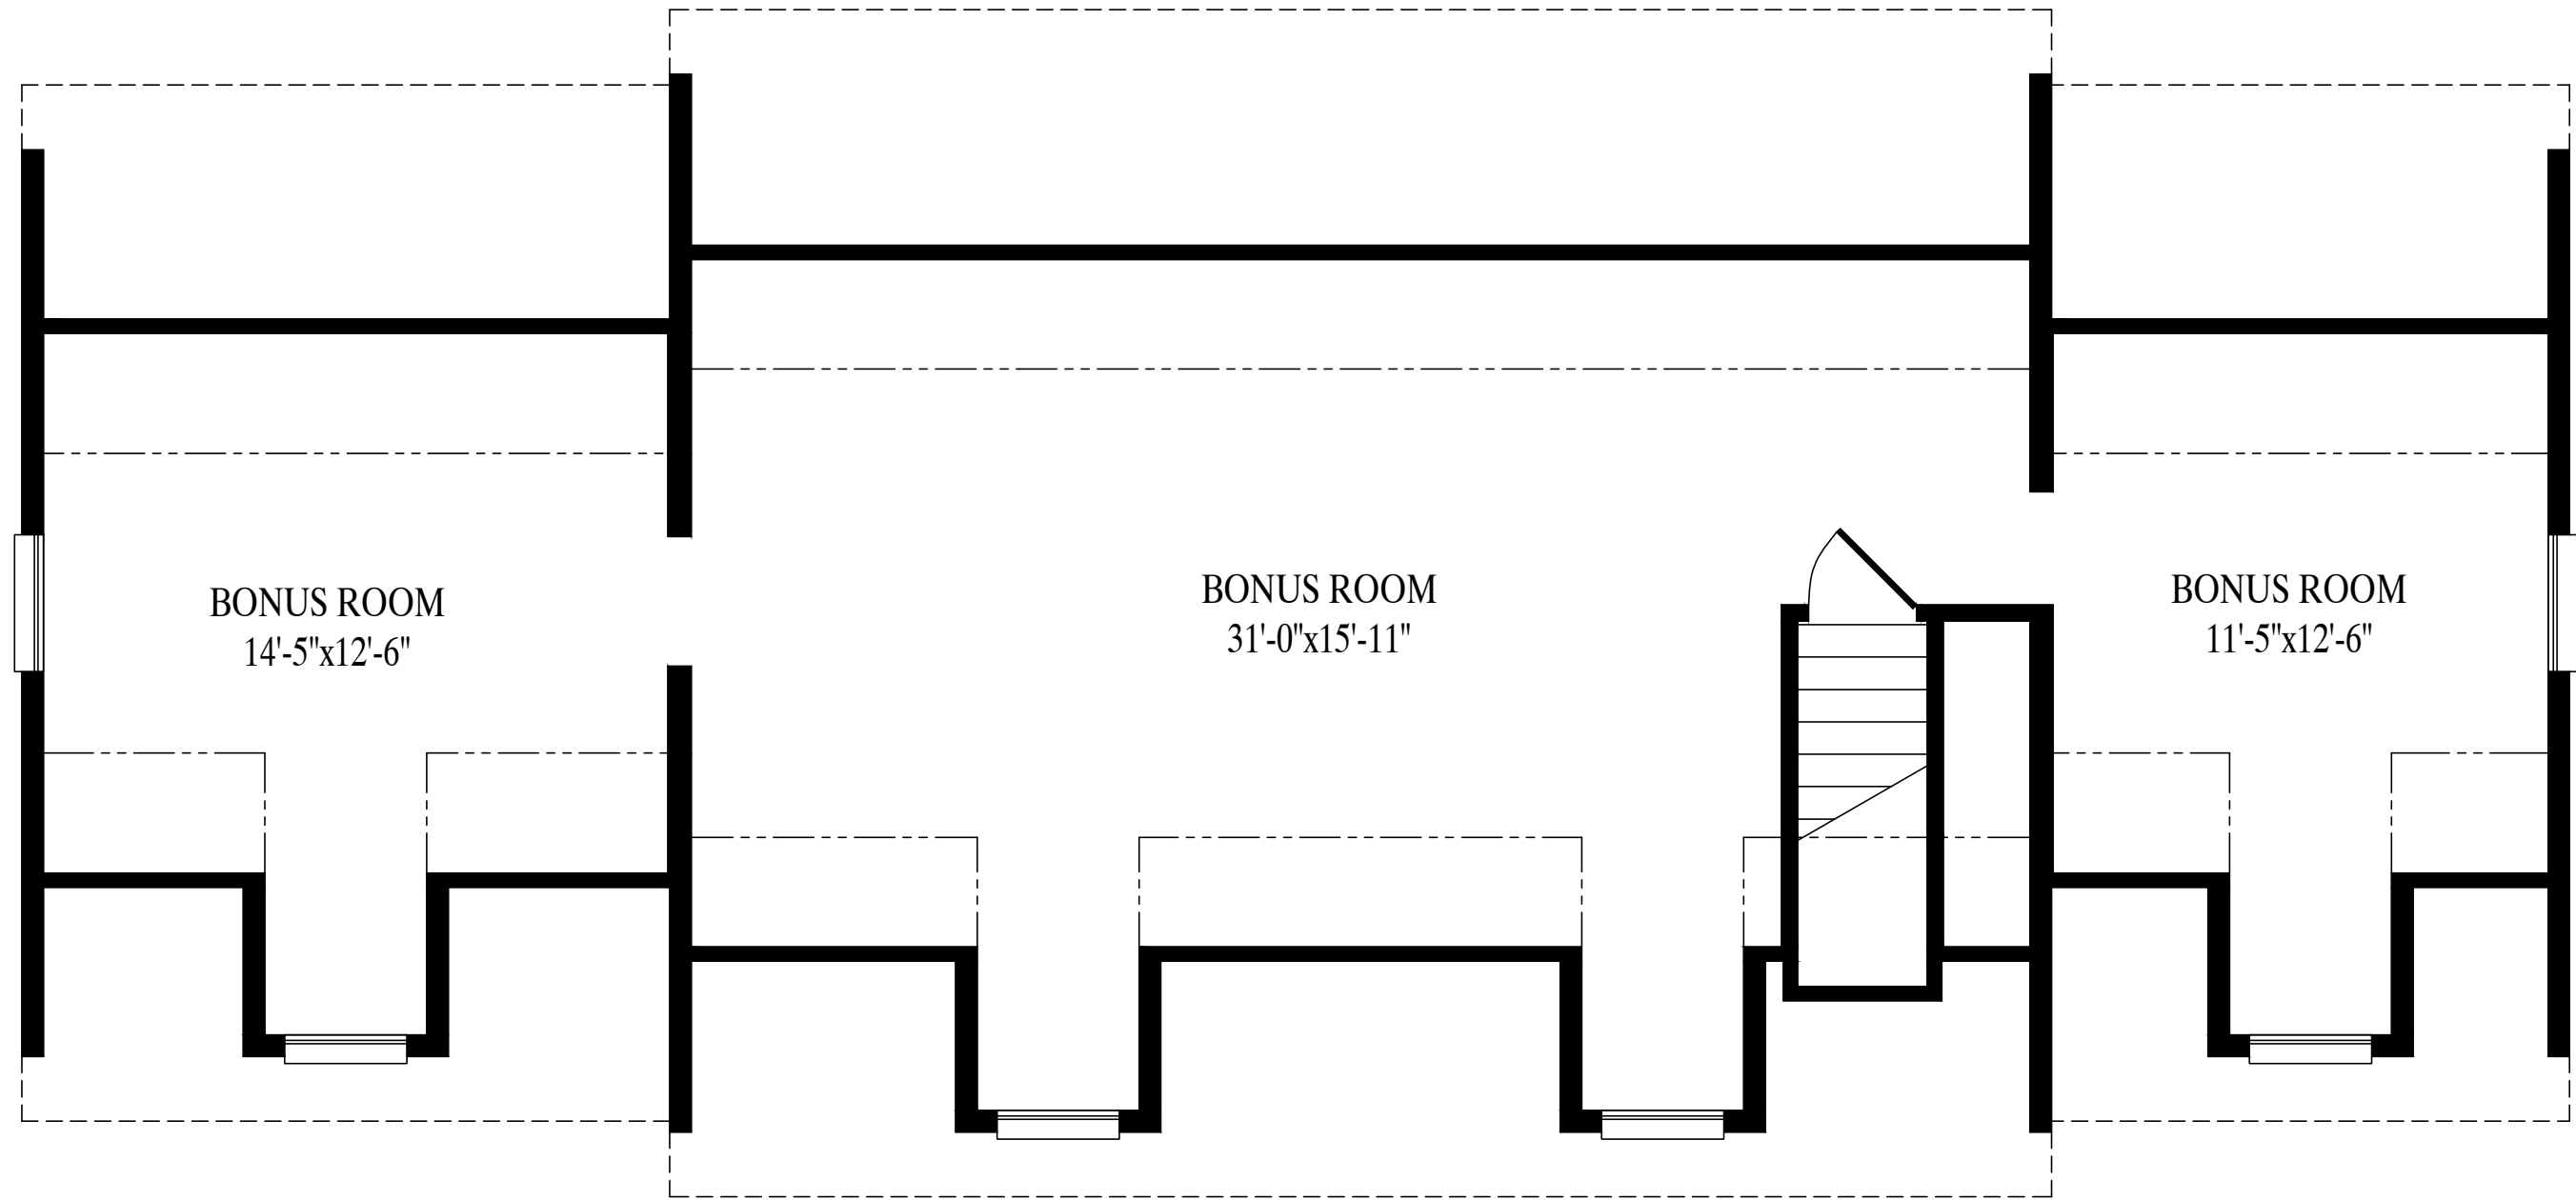

831 sq. ft. proposed second floor