



CEILING  
8'-0"  
FLOOR

CEILING  
FLOOR

DATE:	00/00/00	STATUS:	STAT
DRAWN BY:	INIT		

2853-CAPE  
FRONT ELEVATION

**MBSP**  
MODULAR BUILDING  
SYSTEMS OF PA


Custom Building Systems LLC  
200 Custom Ave.  
Middleburg, PA 17842  
(888) 553-1414  
www.custombuildingsystems.net

**CUSTOM BUILDING**  
SYSTEMS LLC


BUILDER	CBS MODEL	CUSTOMER	SAGAMORE HILL
CITY	COUNTY	CITY	STATE
WIND SPEED	MPH	VULT	SQ. FT.
ORDER NO.	SNOW LOAD	FILE NO.	1560
ORDER #	???	SERIAL #	SAGAMORE HILL- RENDERED (0

GREGO 9/24/2024 7:18:53 AM

ACTUAL HOUSE MAY VARY FROM ELEVATION-ACCESS TO GRADE ON-SITE BY OTHERS

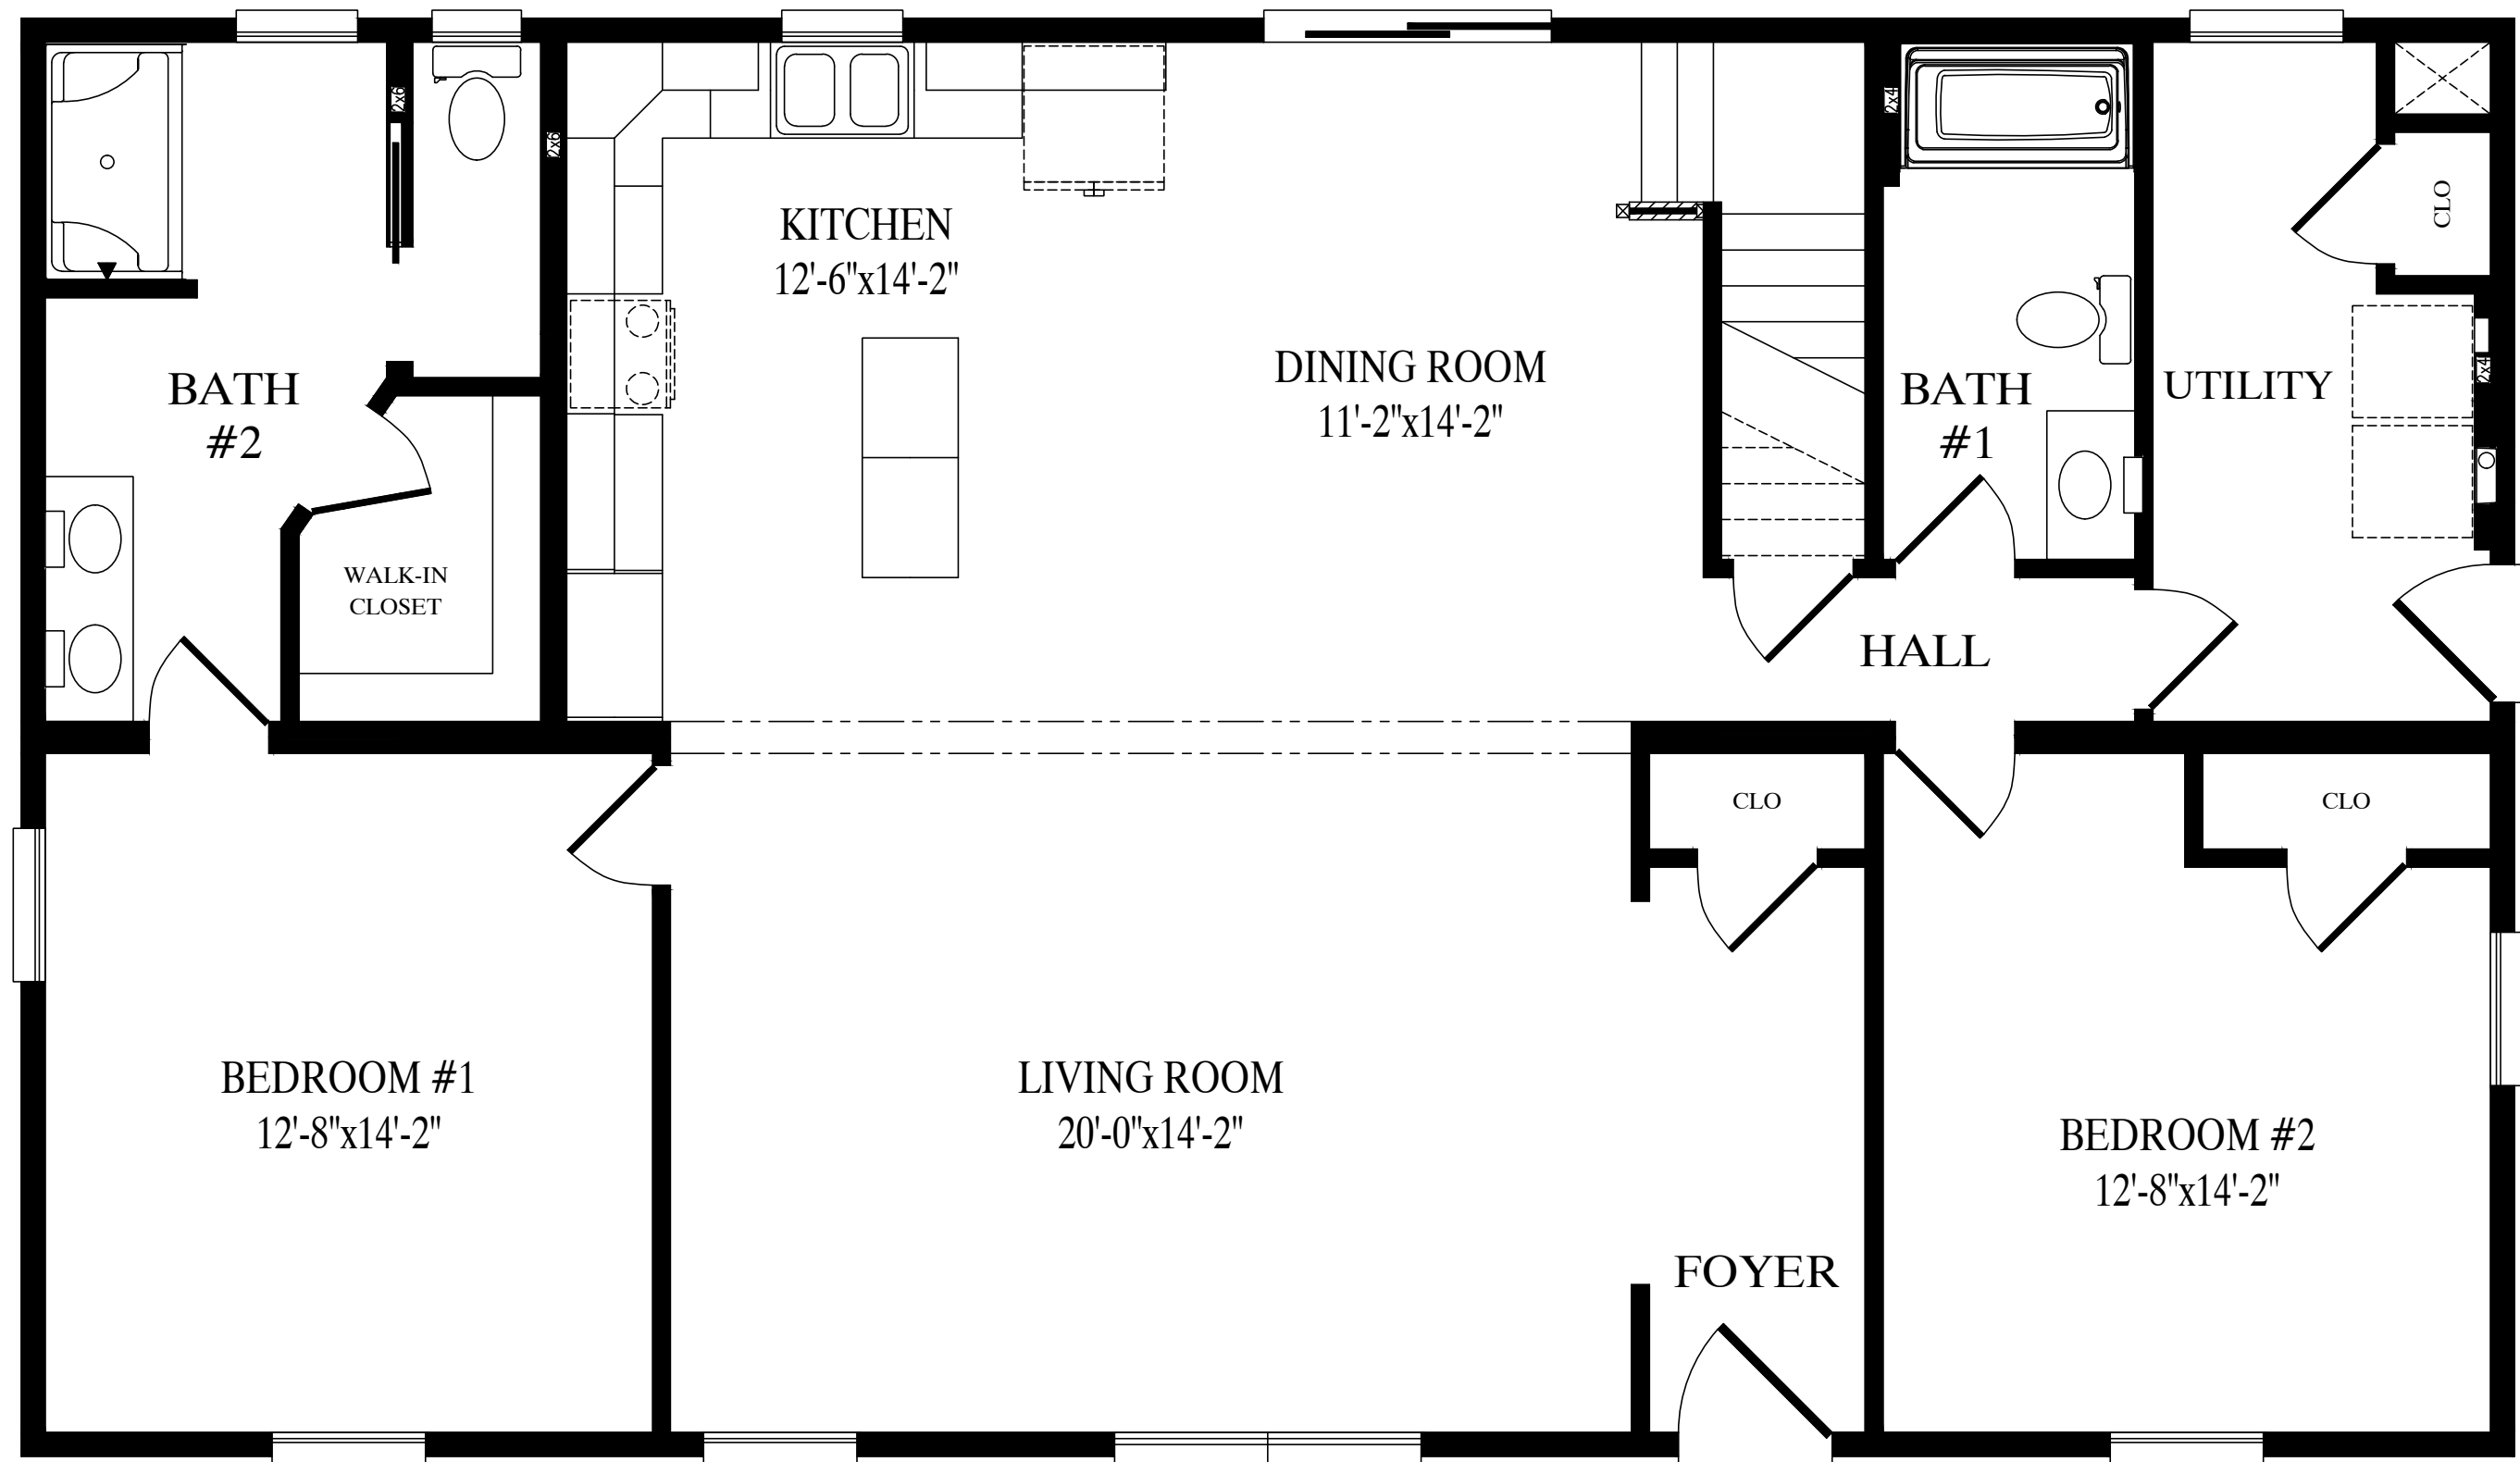

**Sagamore Hill**  
1560 Sq. Ft. Living Area

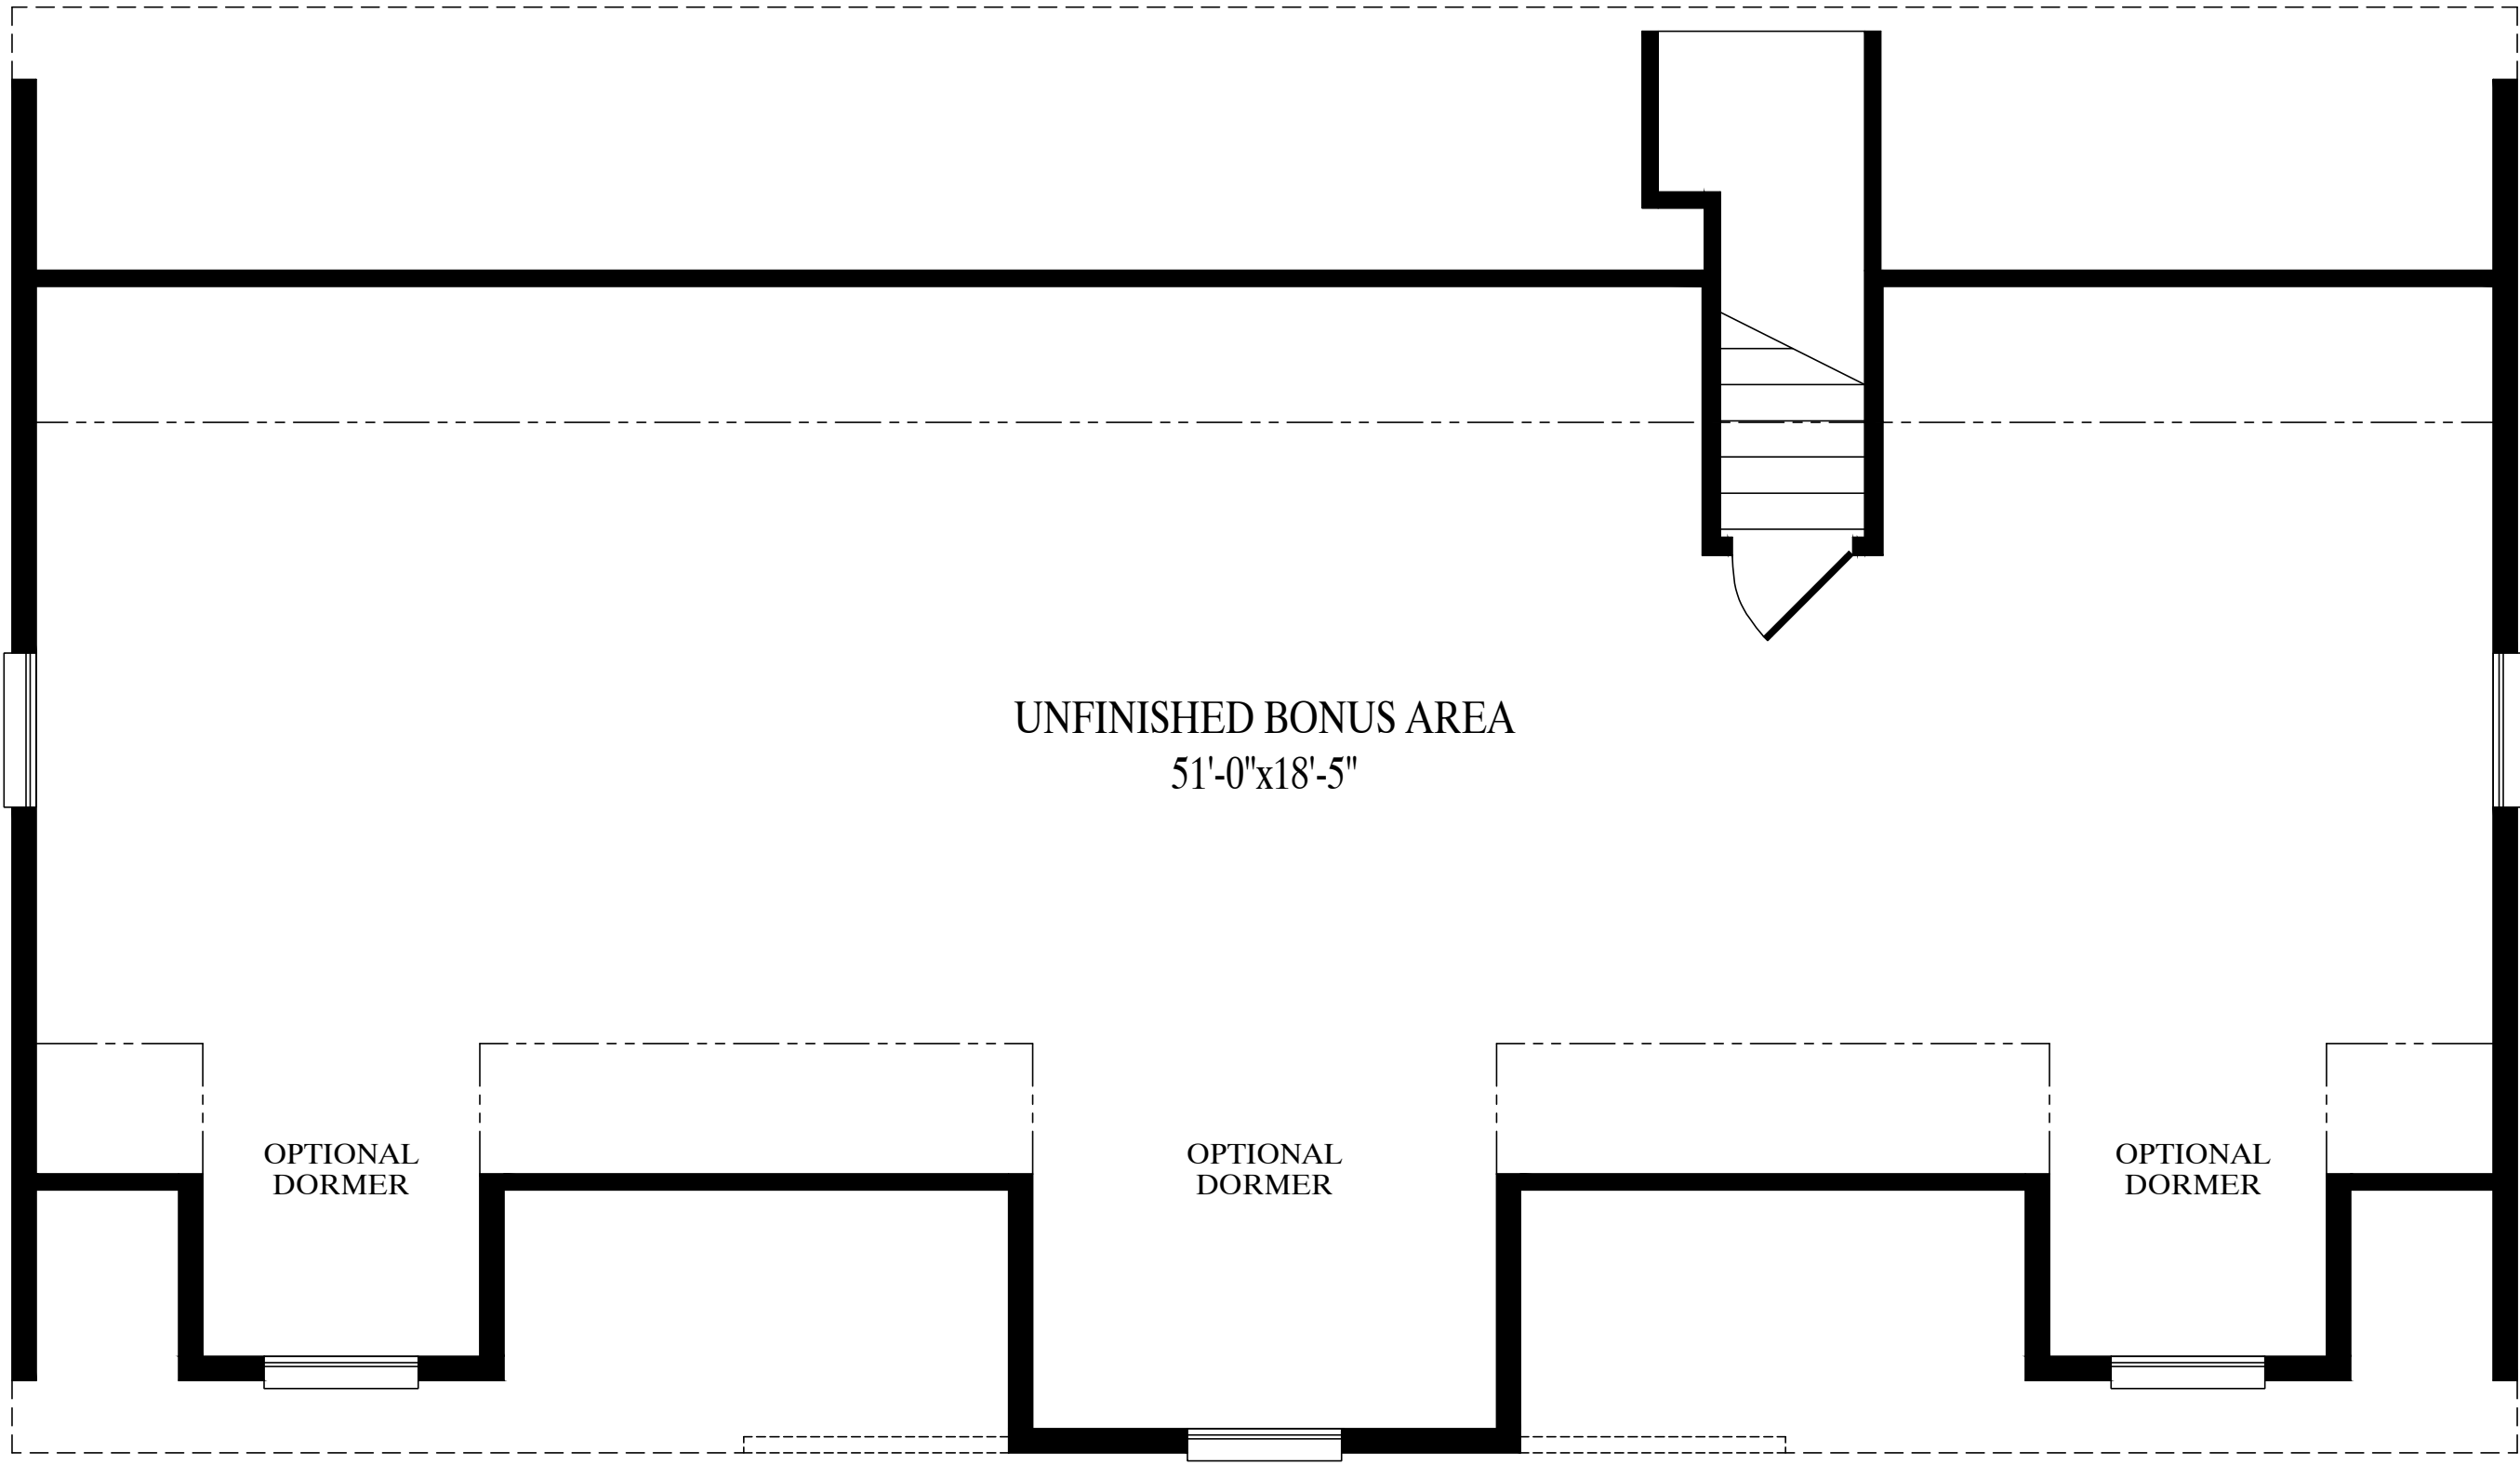

UNFINISHED BONUS AREA  
51'-0"x18'-5"

OPTIONAL  
DORMER

OPTIONAL  
DORMER

OPTIONAL  
DORMER

**Sagamore Hill**  
1012 Sq. Ft. Unfinished Bonus Area