

CEILING 8'-0"  
 FLOOR  
 CEILING 9'-0"  
 FLOOR



OPTIONAL PORCH

CEILING  
 FLOOR  
 CEILING  
 FLOOR

BUILDER		CUSTOMER	
CITY	CBS MODEL	CITY	SIFTING SANDS
CITY	COUNTY	COUNTY	STATE
WIND SPEED	WINDSPEED	SNOW LOAD	STATE
ORDER NO.	SERIAL NO.	SNOW LOAD	SQ. FT.
	SERIAL	SNOW	3214.42
		FILE NO.	SHIFTING SANDS--RENDERED


4852-CBS 2 STORY  
 FRONT ELEVATION

Custom Building Systems LLC  
 200 Custom Ave.  
 Middleburg, PA 17842  
 (888) 553-1414  
 www.custombuildingsystems.net

DATE:	DRAWN BY:	STATUS:


GREGO 7/31/2024 6:44:29 AM

ACTUAL HOUSE MAY VARY FROM ELEVATION--ACCESS TO GRADE ON--SITE BY OTHERS

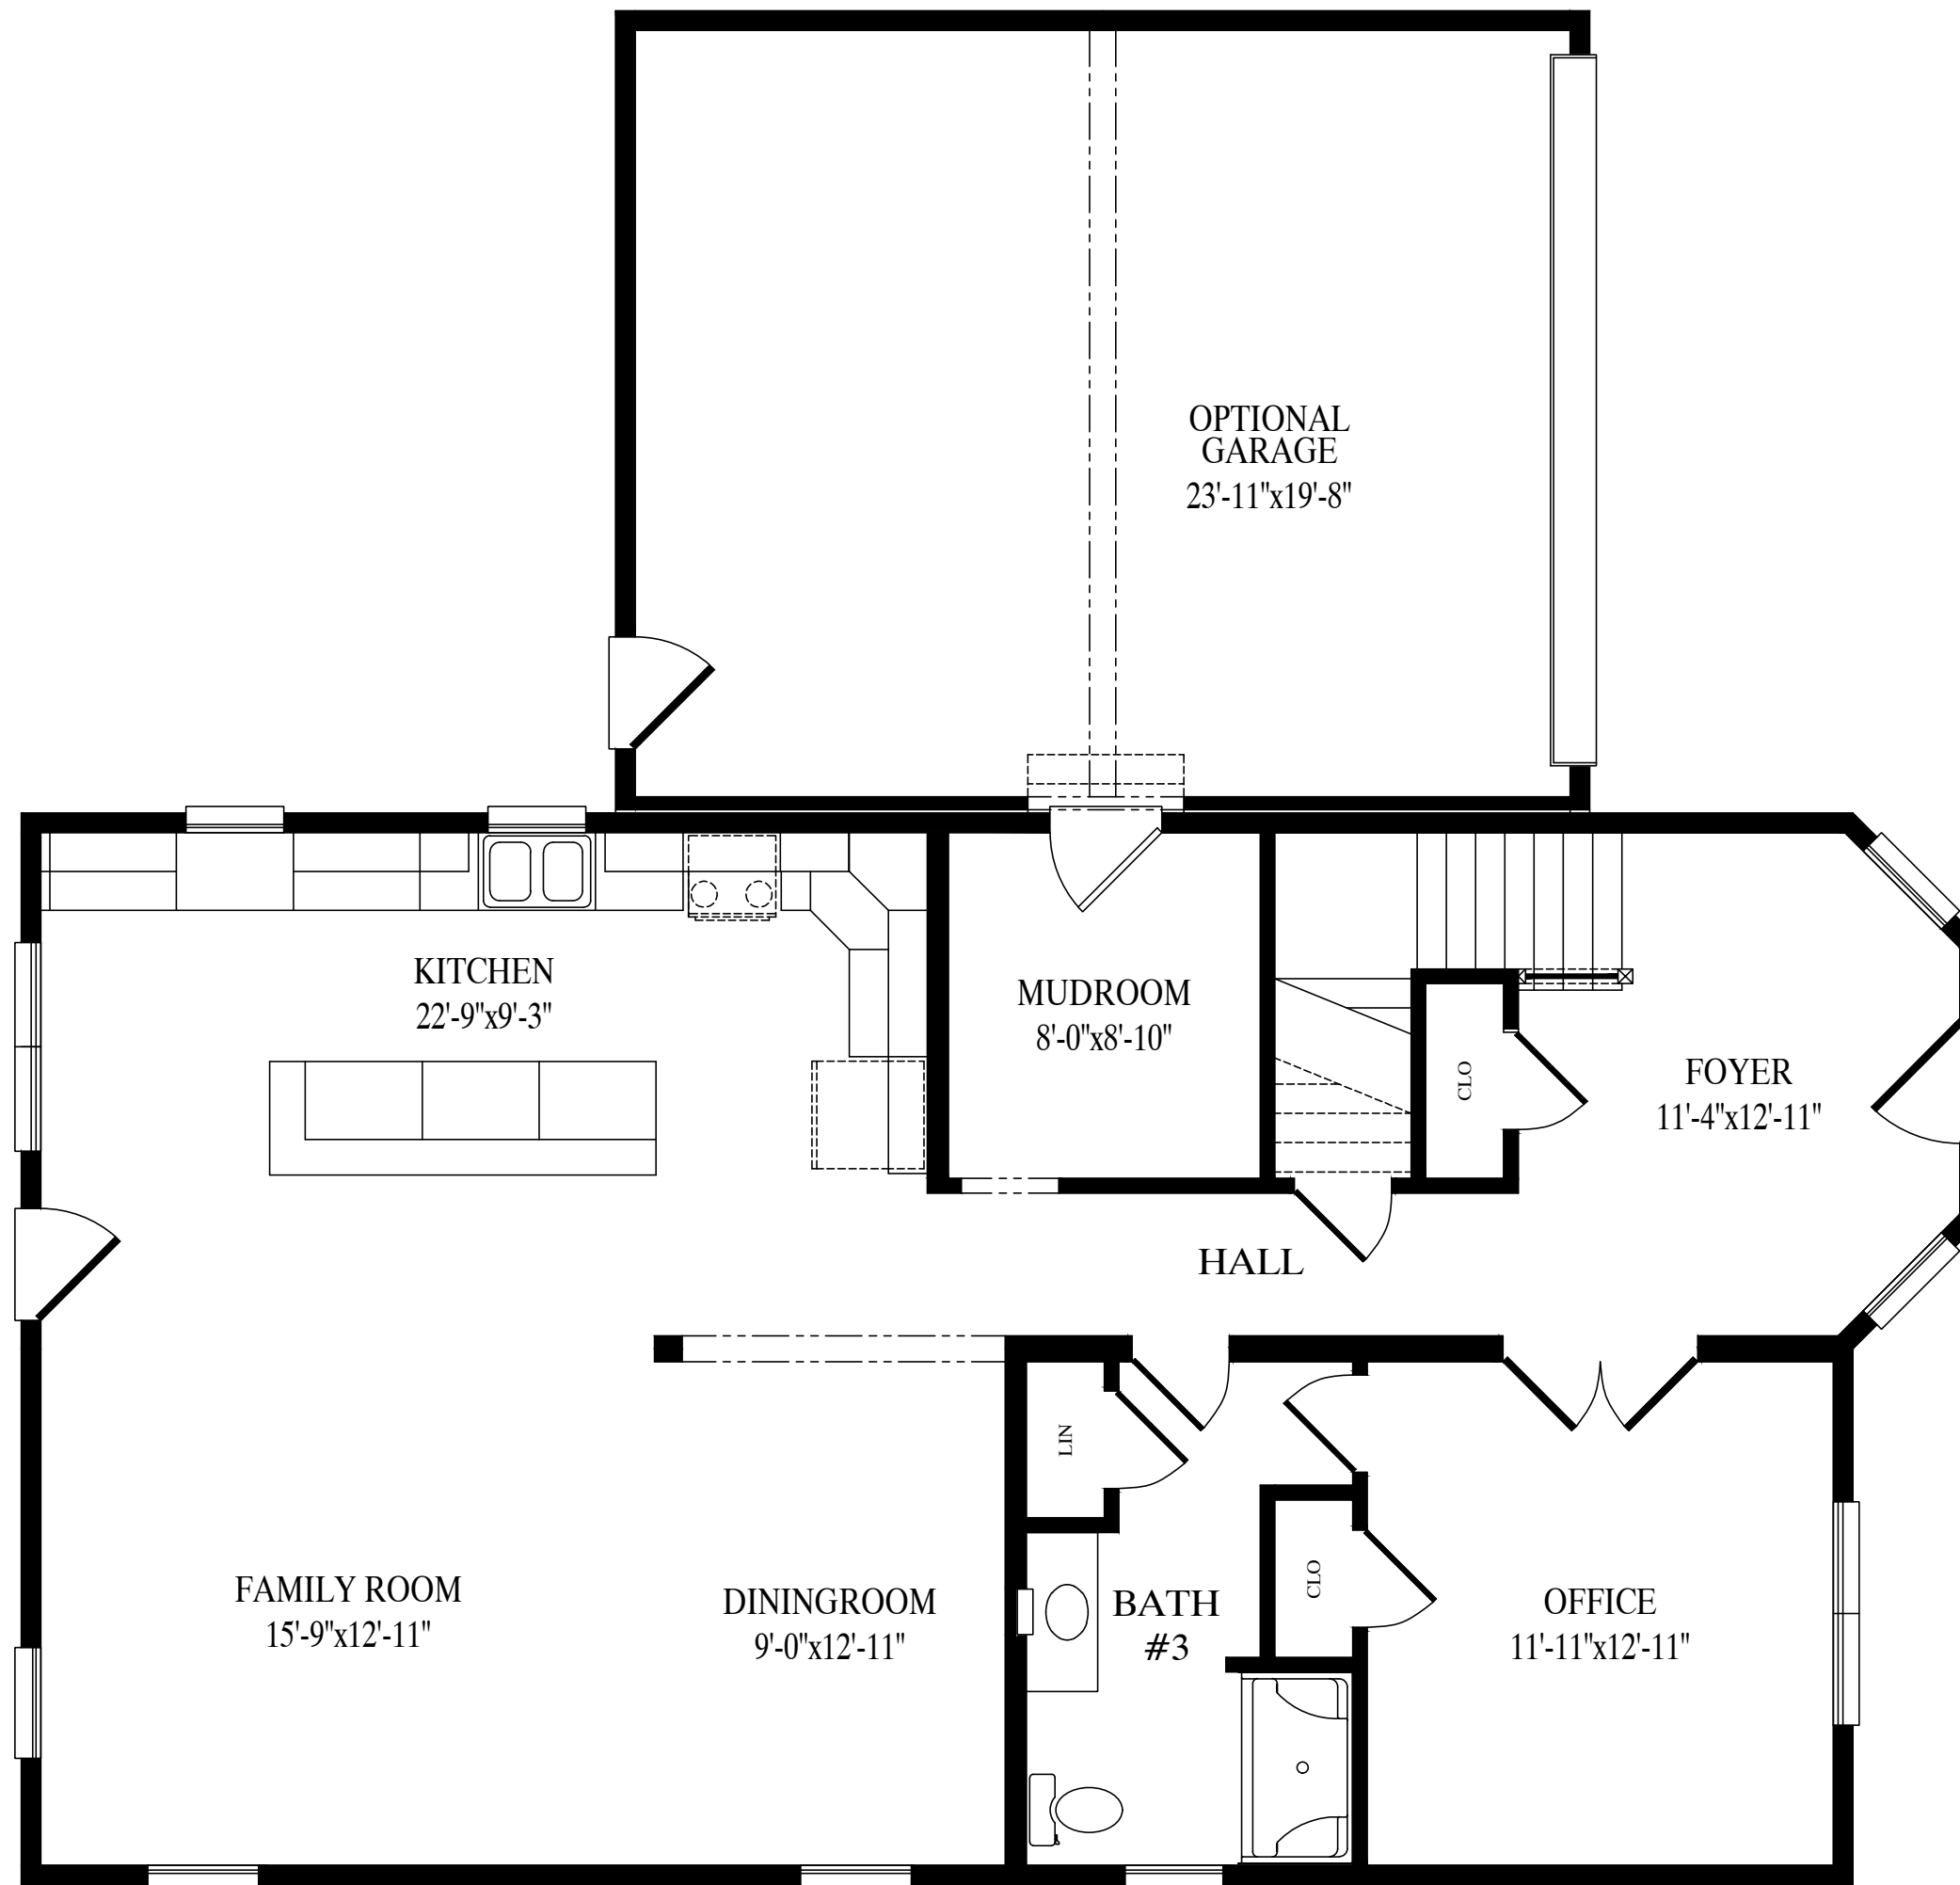

FRONT

**Sifting Sands**  
1327 Sq. Ft. Living Area 1st Flr  
513 Sq. Ft. Optional Garage

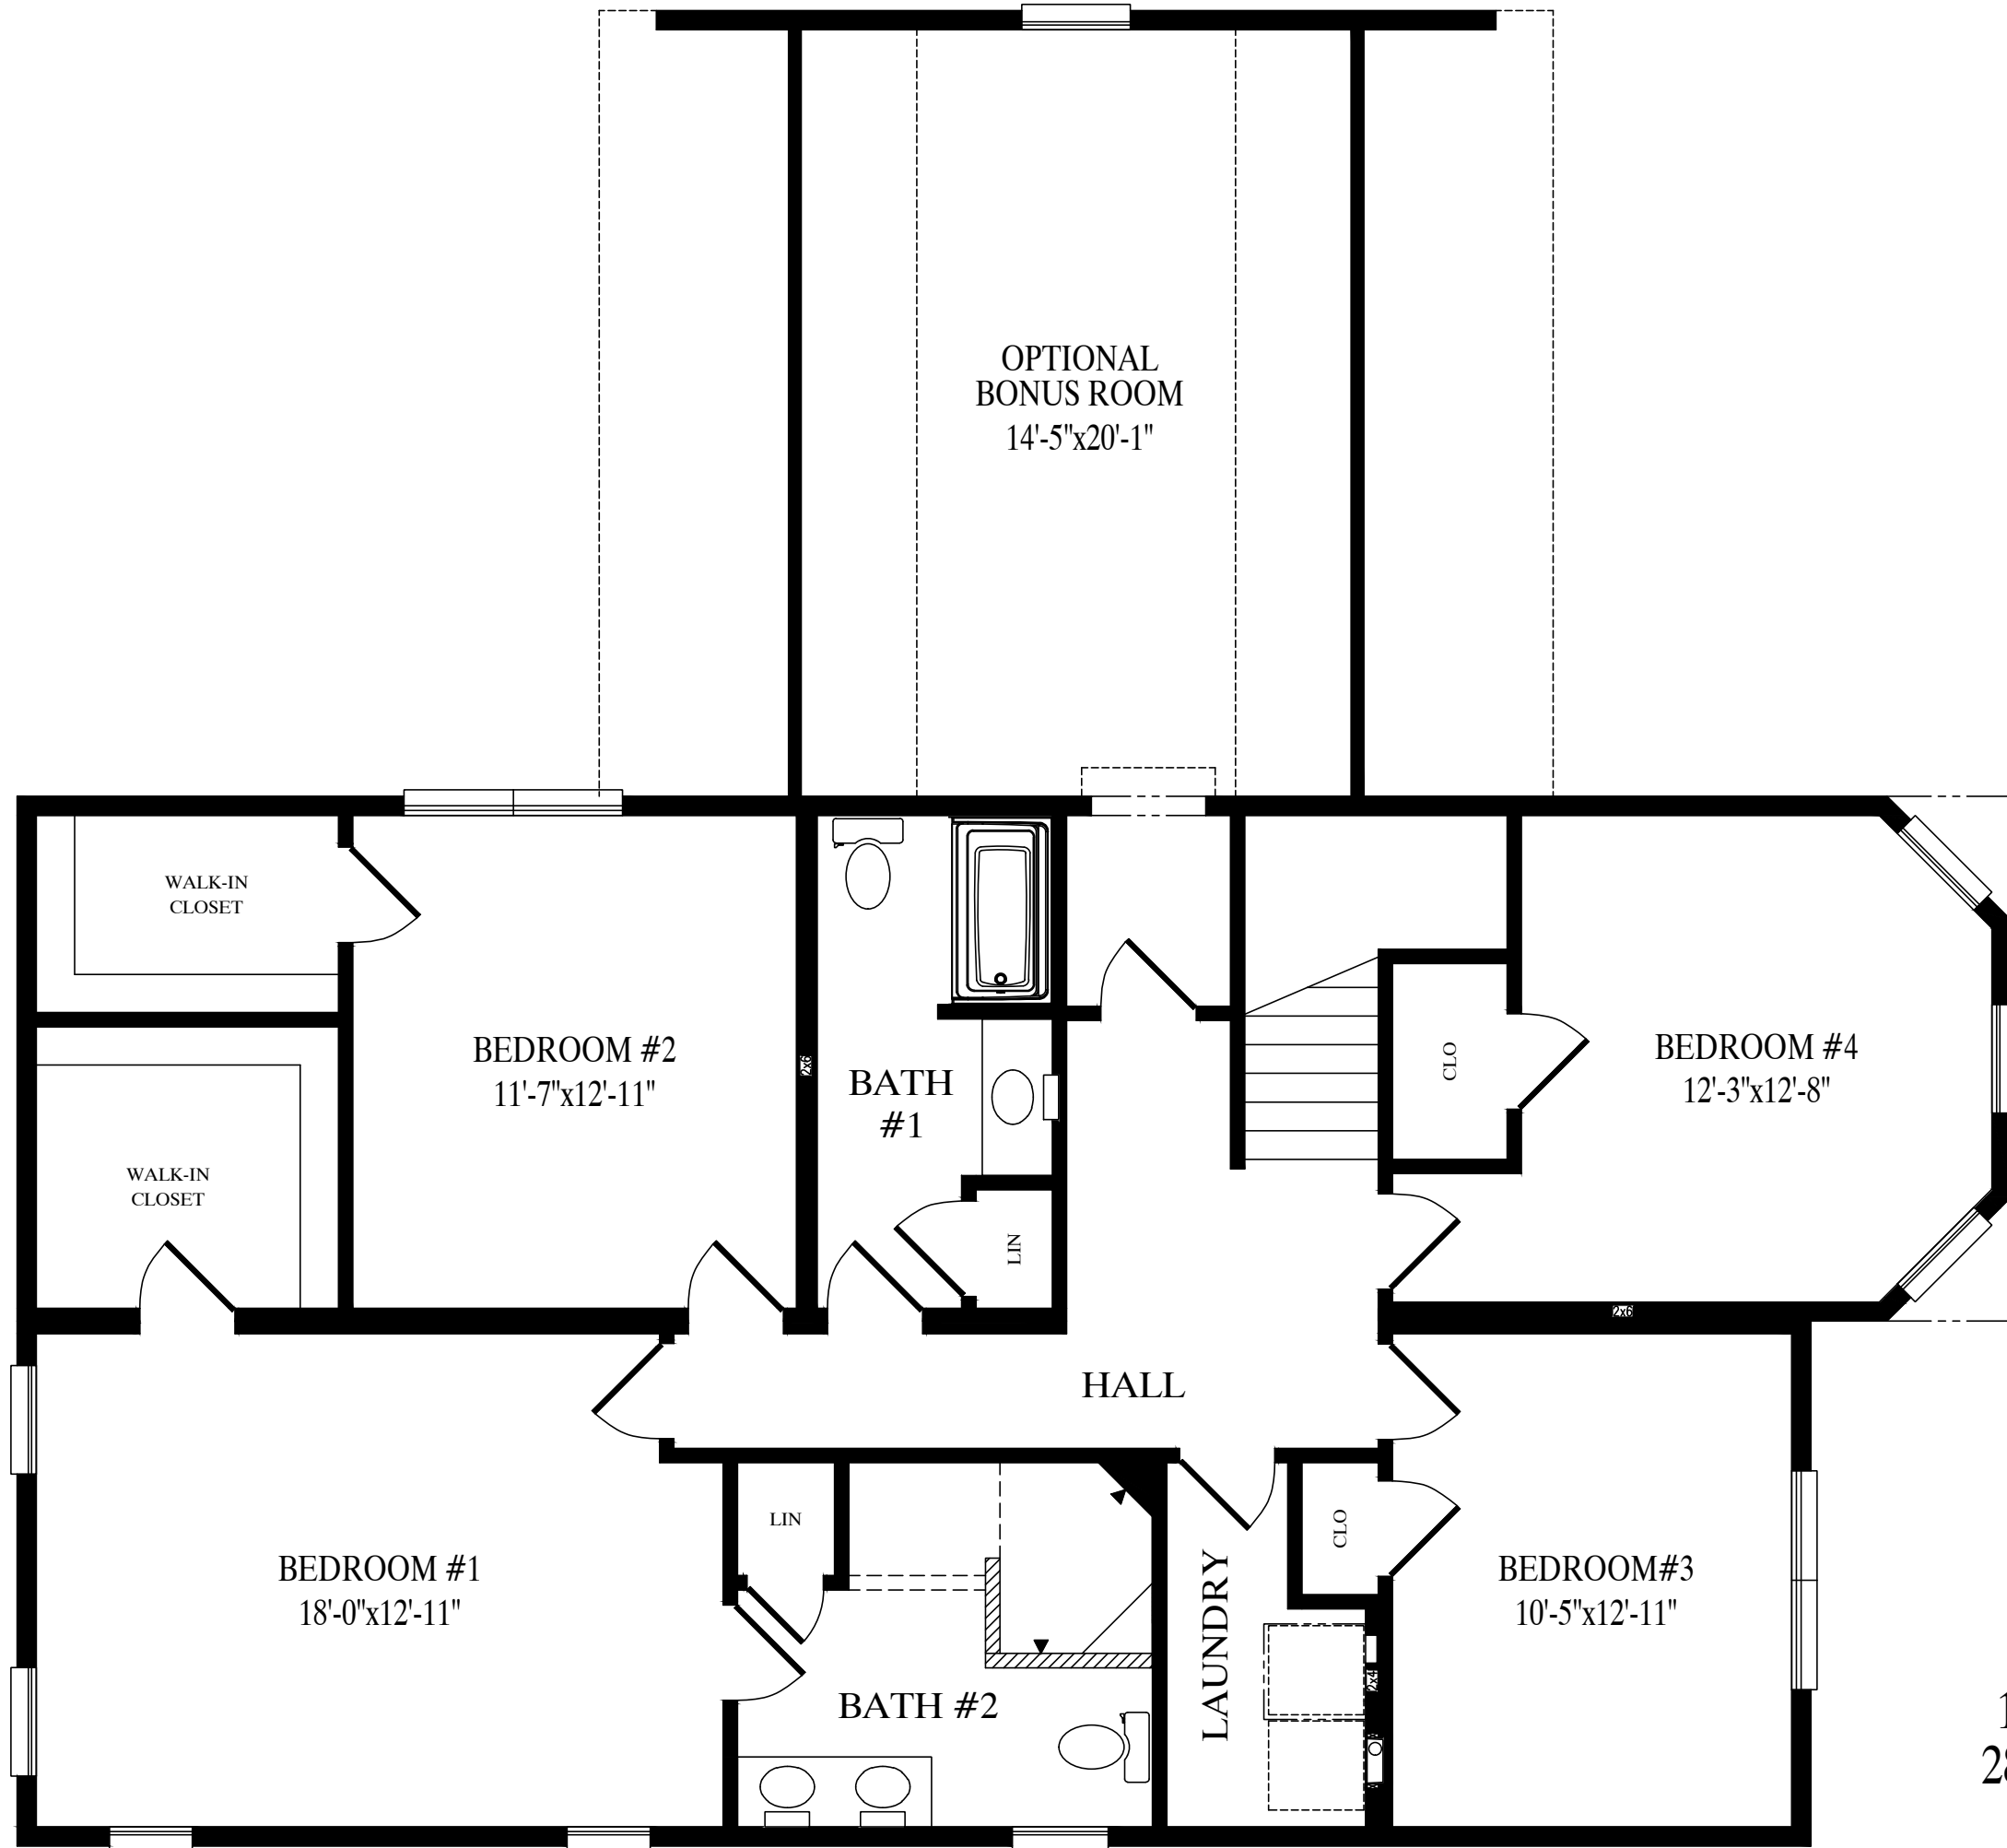

FRONT

# Sifting Sands

1354 Sq. Ft. Living Area 2nd Flr  
 289 Sq. Ft. Optional Bonus Room