

CEILING
8'-0"
FLOOR



CEILING
8'-0"
FLOOR



OPTIONAL PORCH

CEILING
FLOOR
CEILING
FLOOR


2850-TWO STORY
FRONT ELEVATION



 Custom Building Systems LLC
 200 Custom Ave
 Middleburg, PA 17842
 (888) 553-1414
 www.custombuildingsystems.net

DATE:	00/00/00	STATUS:	STAT
DRAWN BY:	INIT		

BUILDER	CBS COASTAL	CUSTOMER	STRATHMERE
CITY	CITY	COUNTY	STATE
WIND SPEED	???	SNOW LOAD	???
MPH	VULT	SQ. FT.	???
ORDER NO.	SERIAL NO.	FILE NO.	
ORDER #	SERIAL #		STRATHMERE RENDERED

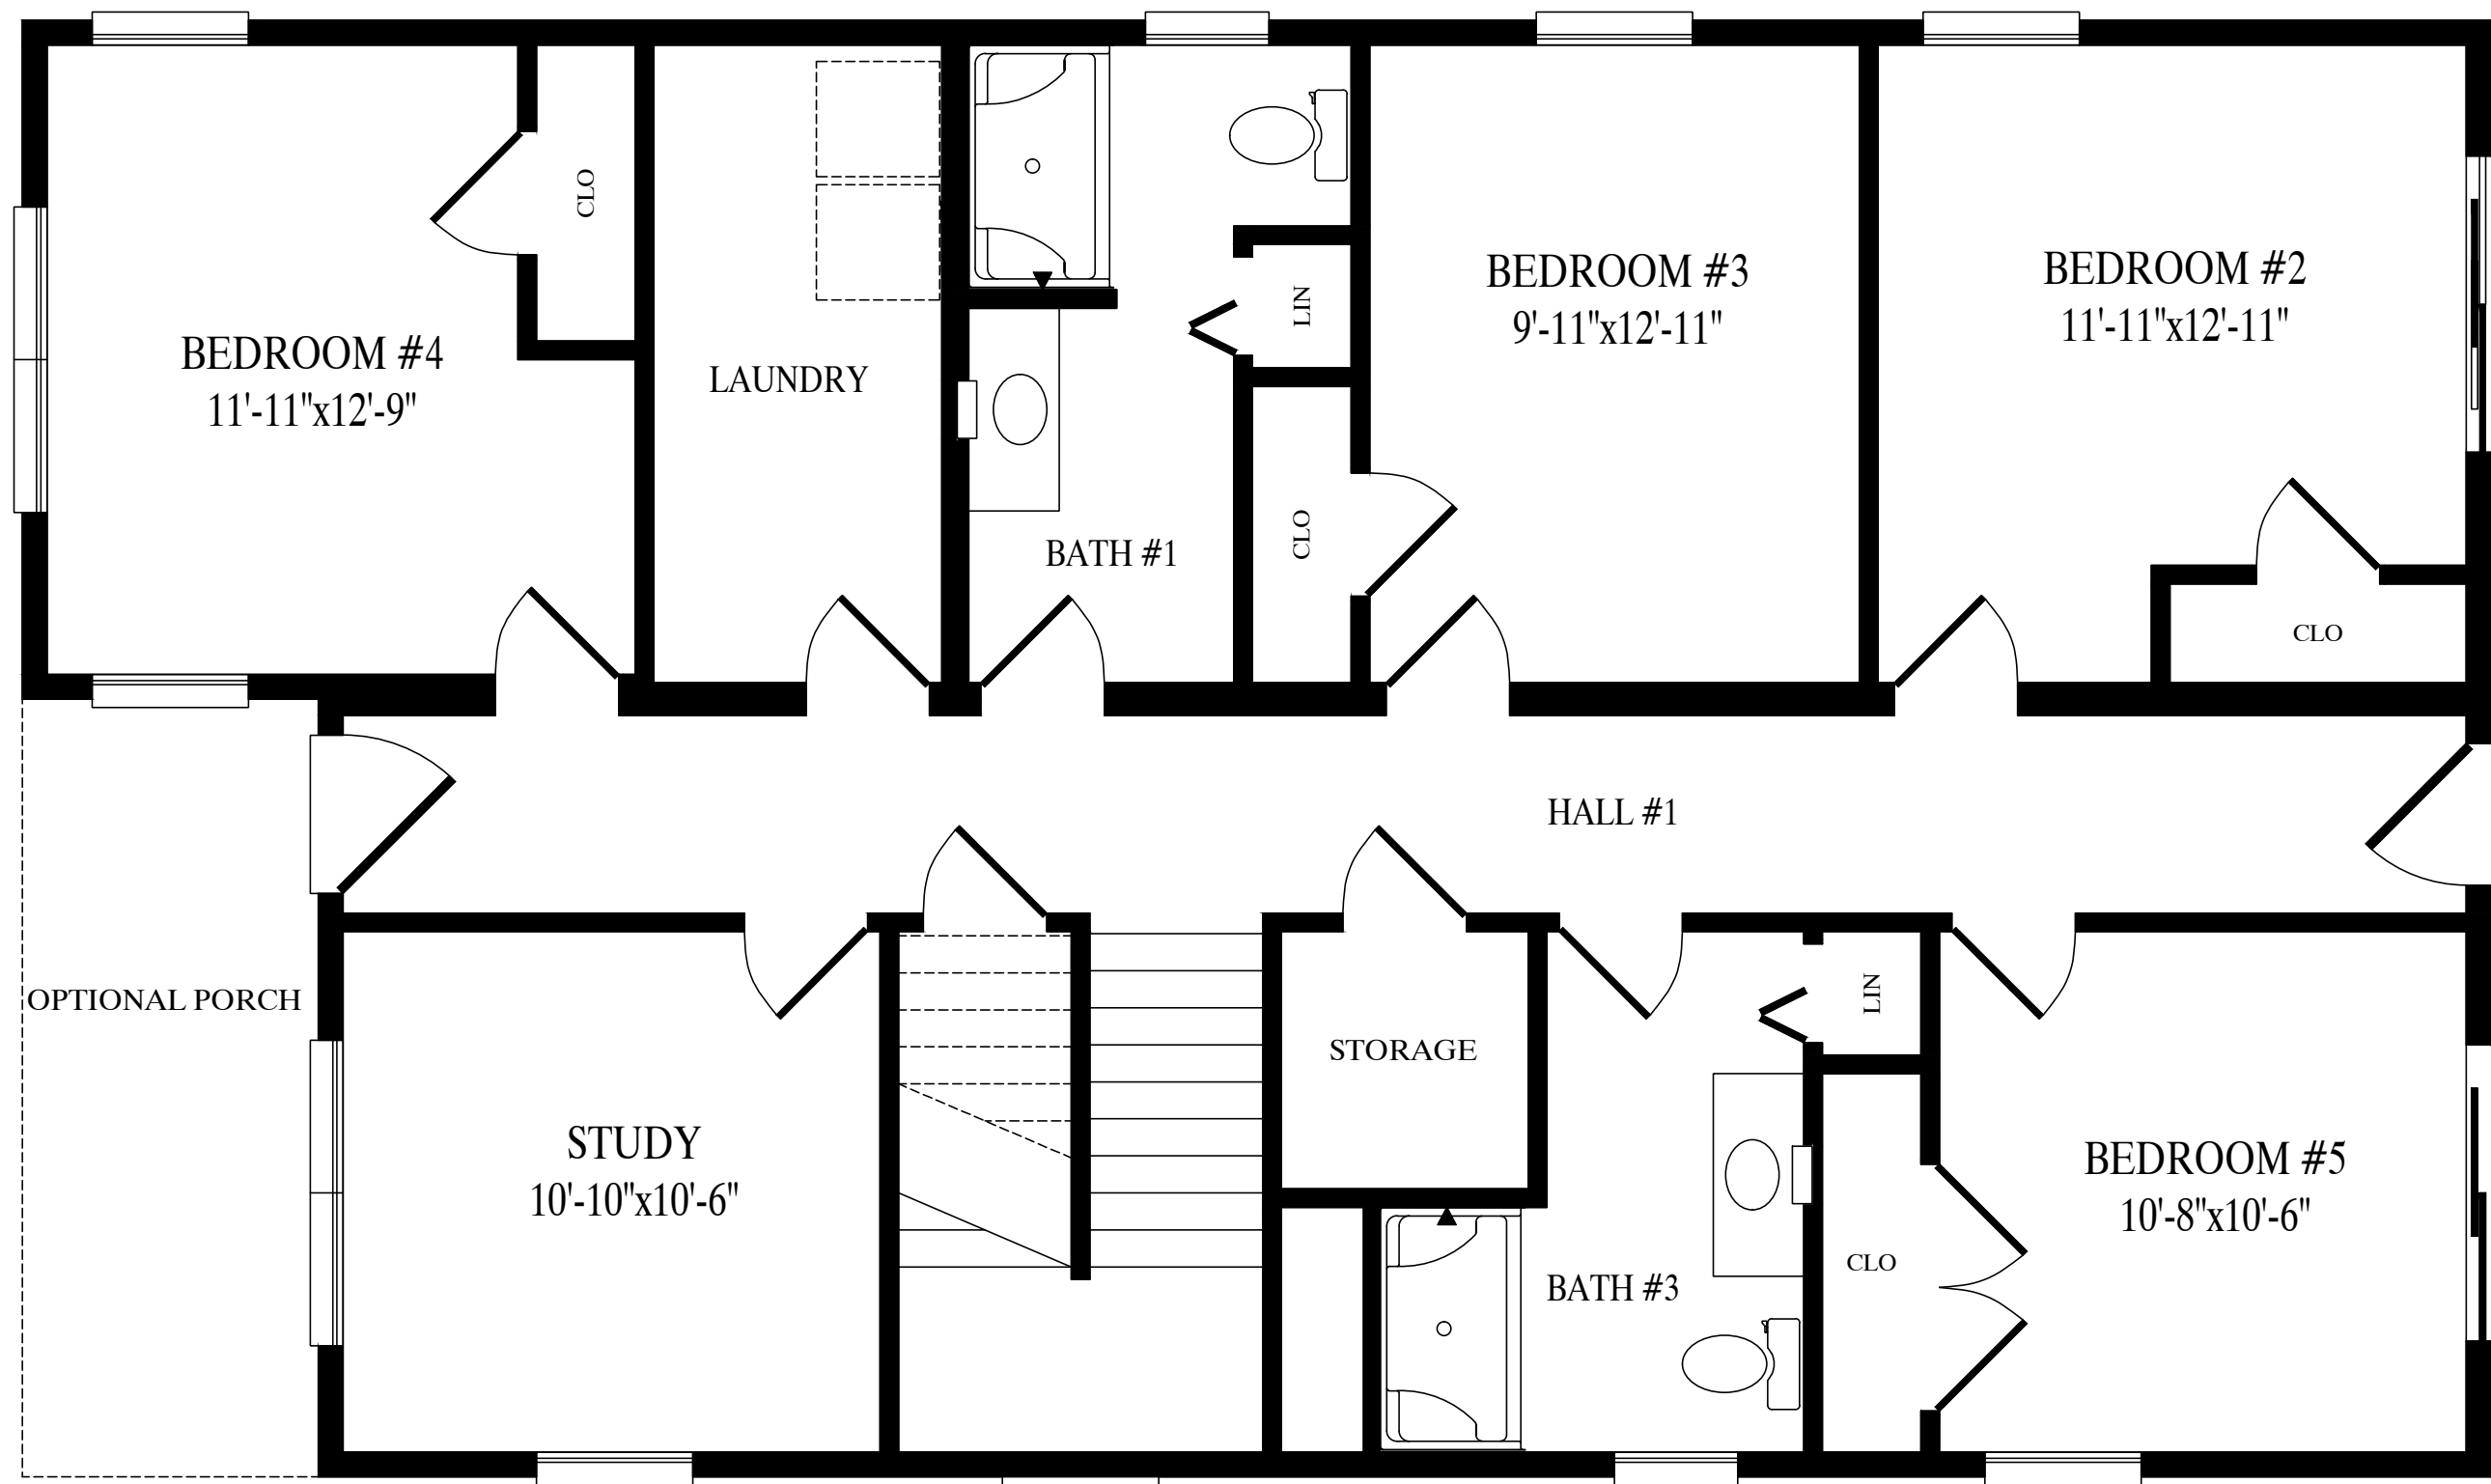JORDANY 2/16/2026 8:15:18 AM




Strathmere

29'-6" x 40' Two Story

1380 sq. ft. first floor

2760 sq. ft. total

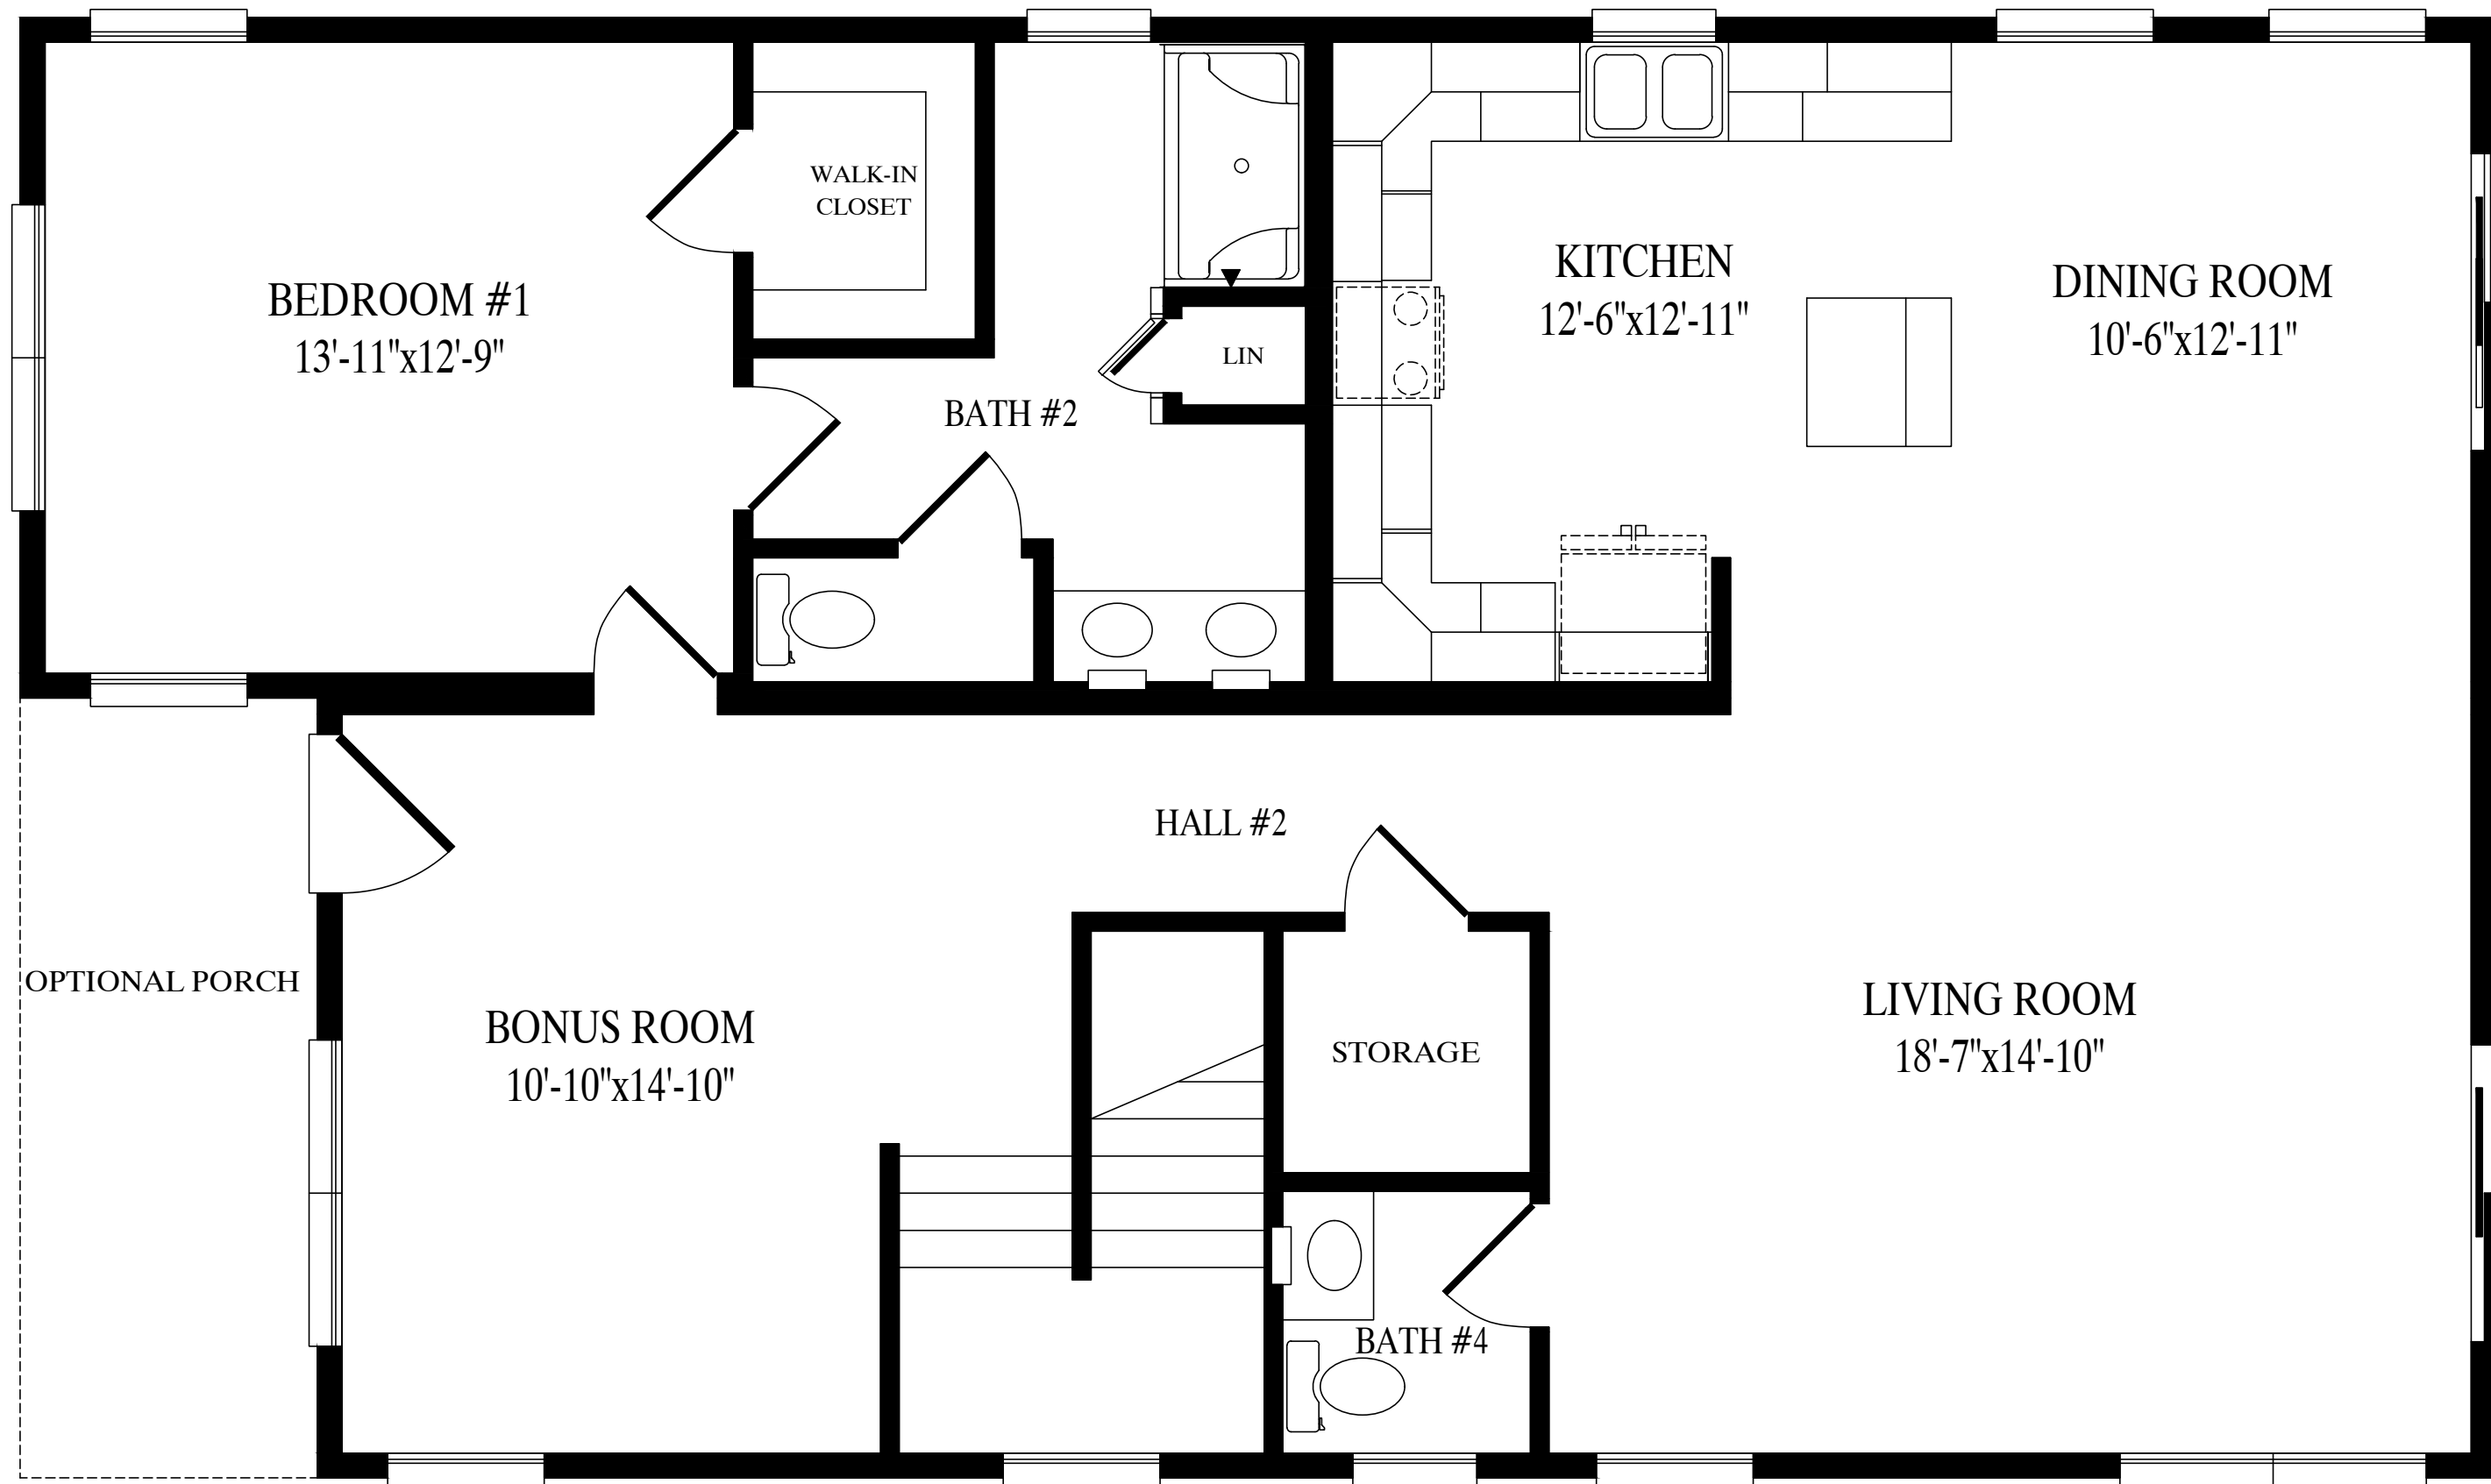

1380 sq. ft. second floor