

CEILING
8'-0"
FLOOR
CEILING
8'-0"
FLOOR




CEILING
FLOOR
CEILING
FLOOR
GRADE

CUSTOMER SEA GLASS		CBS MODEL		COUNTY		STATE	
BUILDER		CITY		WIND SPEED		SNOW LOAD	
ORDER NO.		SERIAL NO.		FILE NO.		SQ. FT.	
2838--PRESTIGE 2 STORY		FRONT ELEVATION		CUSTOM BUILDING SYSTEMS, LLC		Custom Building Systems, LLC 200 Custom Ave. Middleburg, PA 17842 (888) 553-1414 www.custombuildingsystems.net	
DATE:	DRAWN BY:	STATUS:					
MIKEC							
10/3/2024							
8:01:37 AM							
PAGE:		2.1					

SEA GLASS RENDERED


ACTUAL HOUSE MAY VARY FROM ELEVATION--ACCESS TO GRADE ON--SITE BY OTHERS

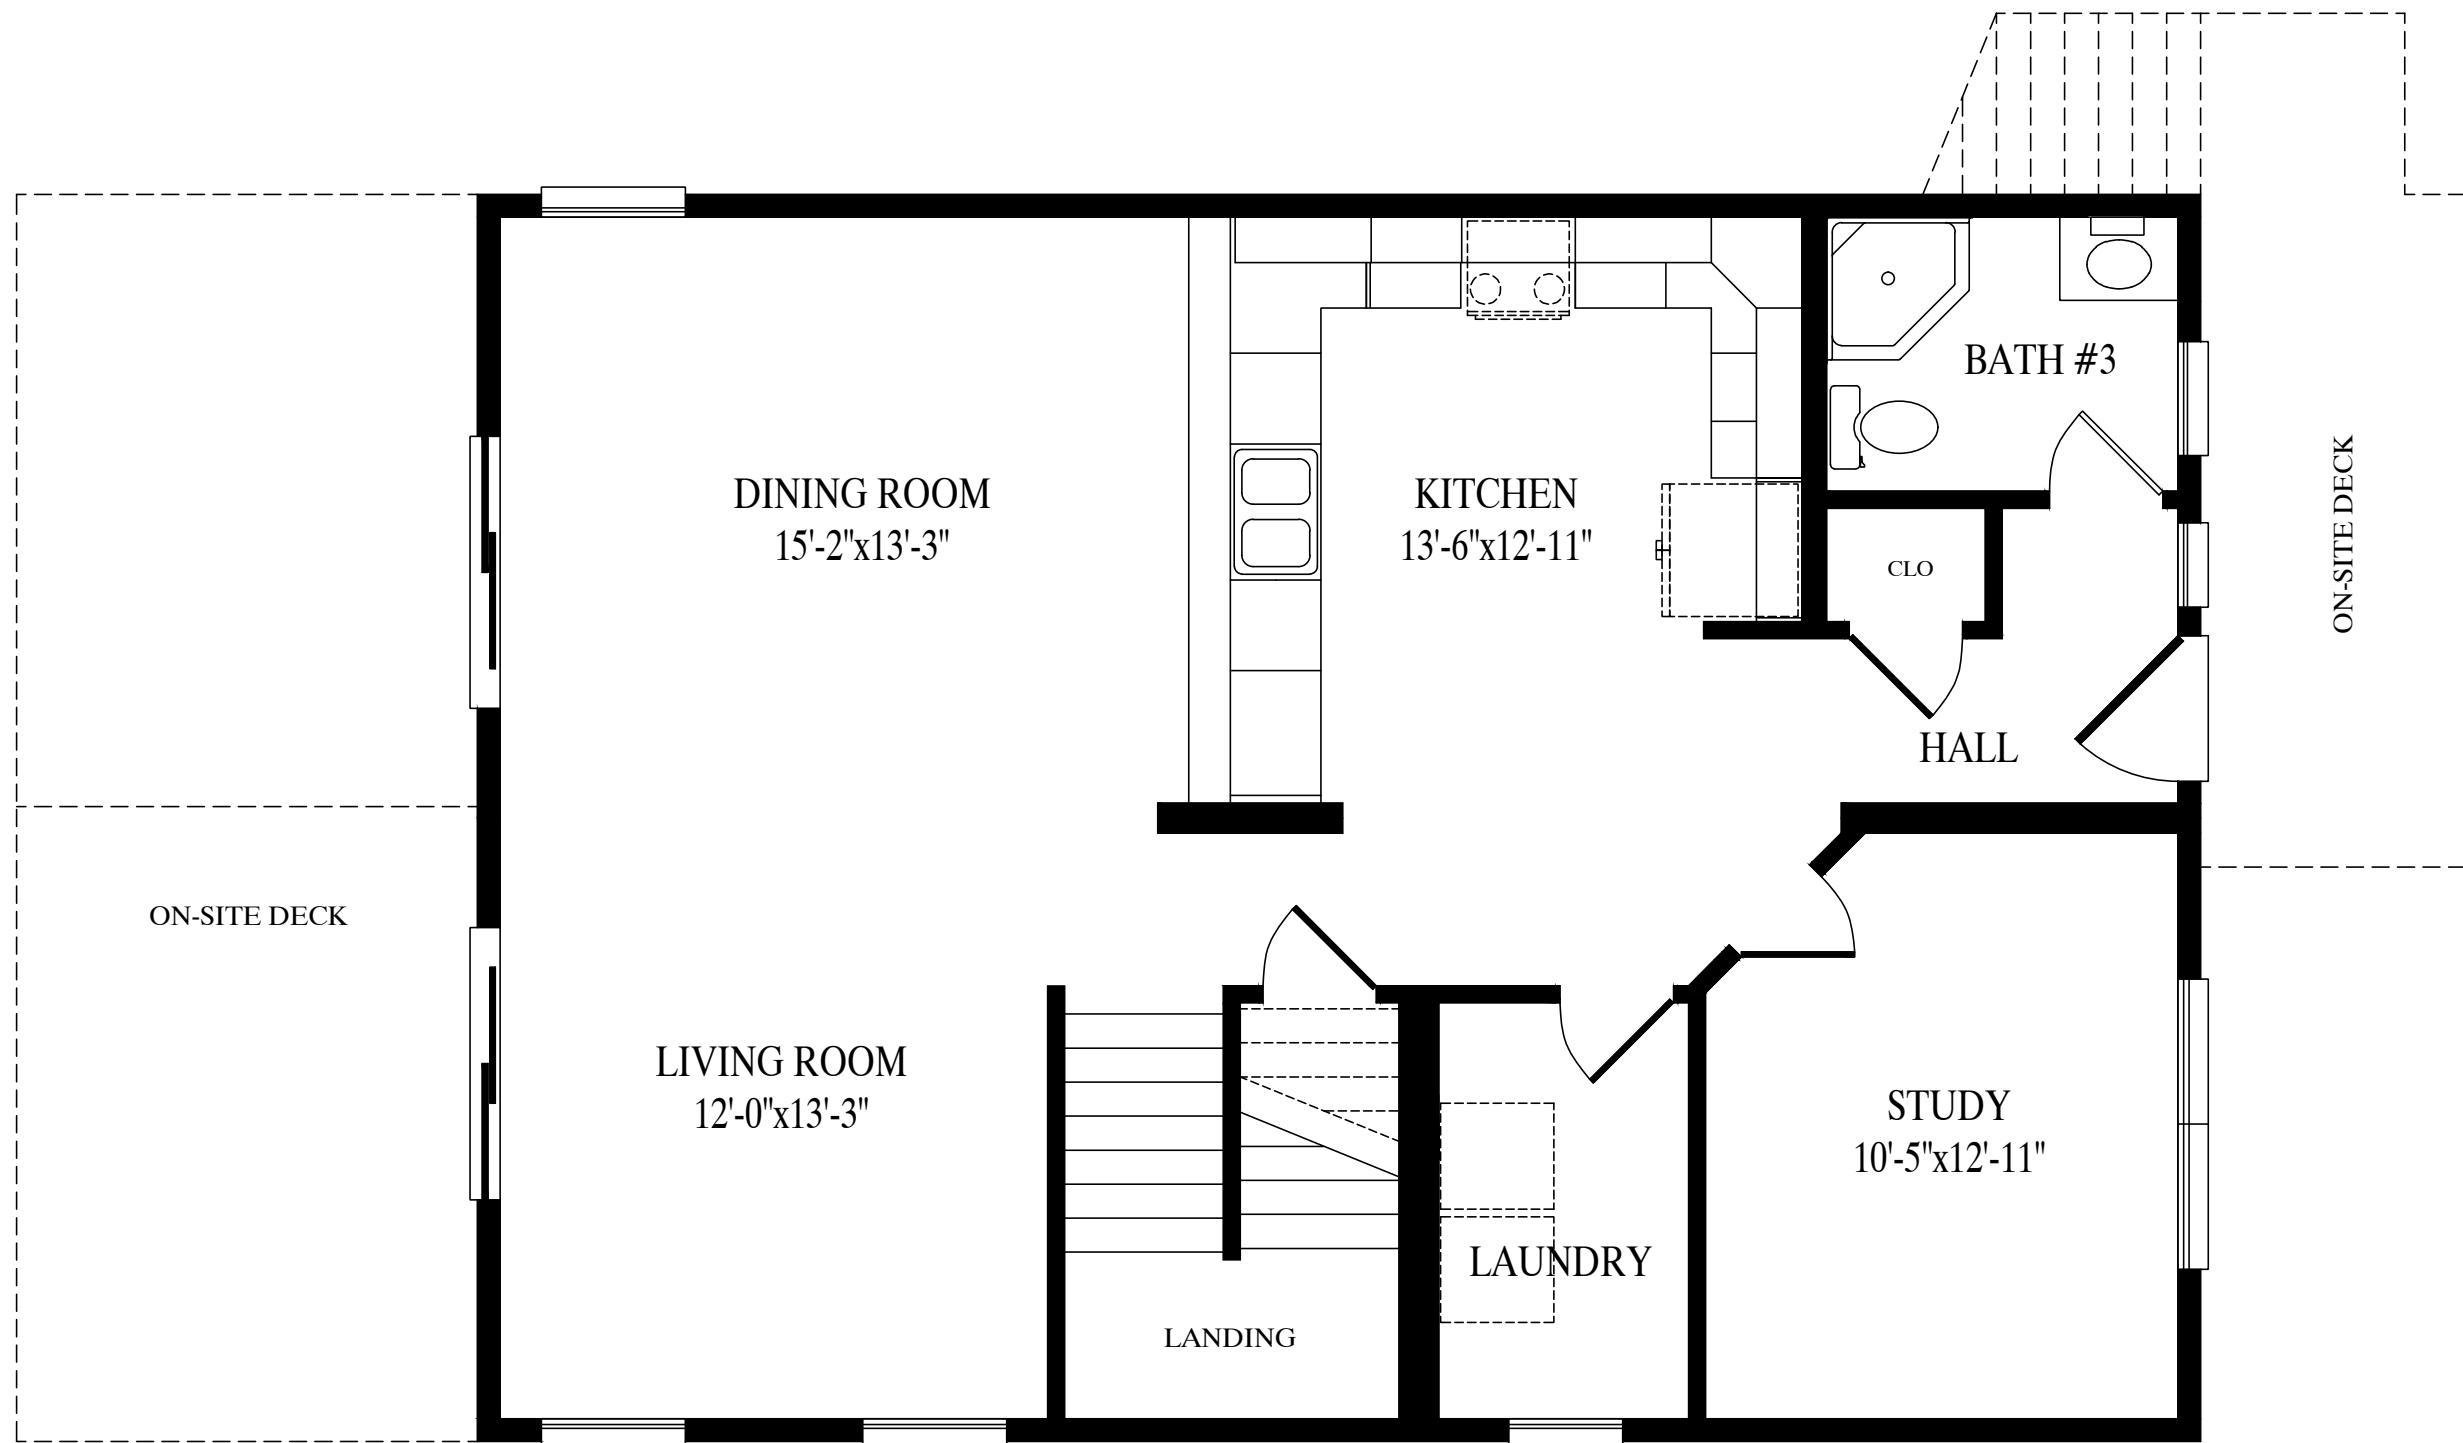

FRONT

Sea Glass

1045 Sq. Ft. Living Area 1st Fl

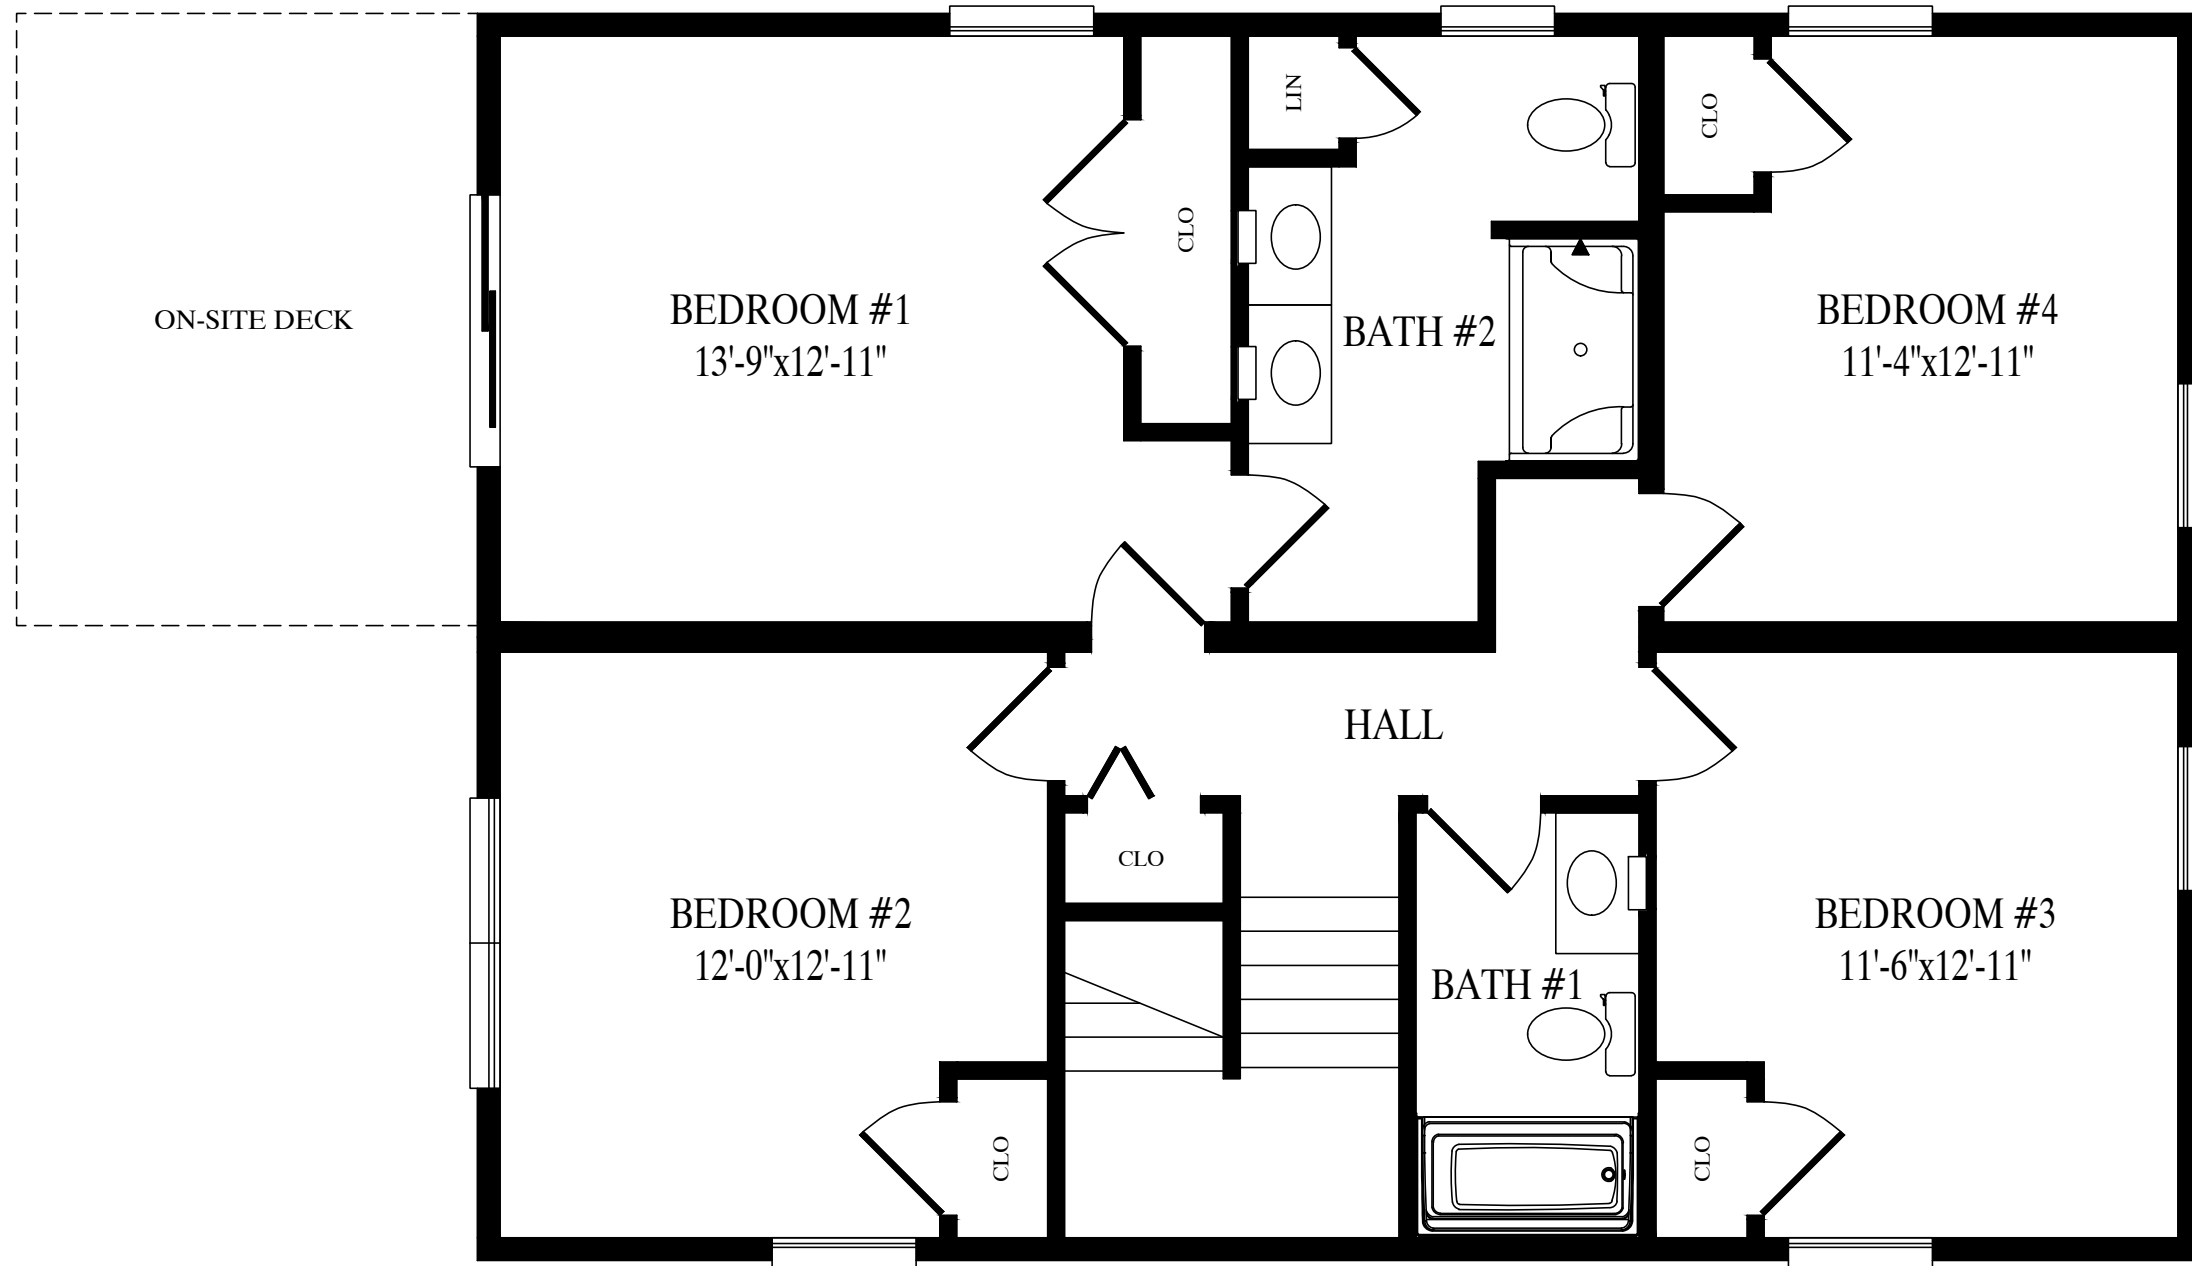

1045 Sq. Ft. Living Area 2nd Fl

FRONT