

CEILING  
8'-0"  
FLOOR



CEILING  
FLOOR

BUILDER		CUSTOMER	
CITY		ROLLING BROOK	
WIND SPEED		STATE	
???	MPH	SNOW LOAD	SQ. FT.
???	VULT	???	1210
ORDER NO.	SERIAL NO.	FILE NO.	ROLLING BROOK RENDERED


2844 RANCH  
FRONT ELEVATION



DATE:	DRAWN BY:	STATUS:

GREGO 9/26/2024 11:16:34 AM

ACTUAL HOUSE MAY VARY FROM ELEVATION—ACCESS TO GRADE ON—SITE BY OTHERS

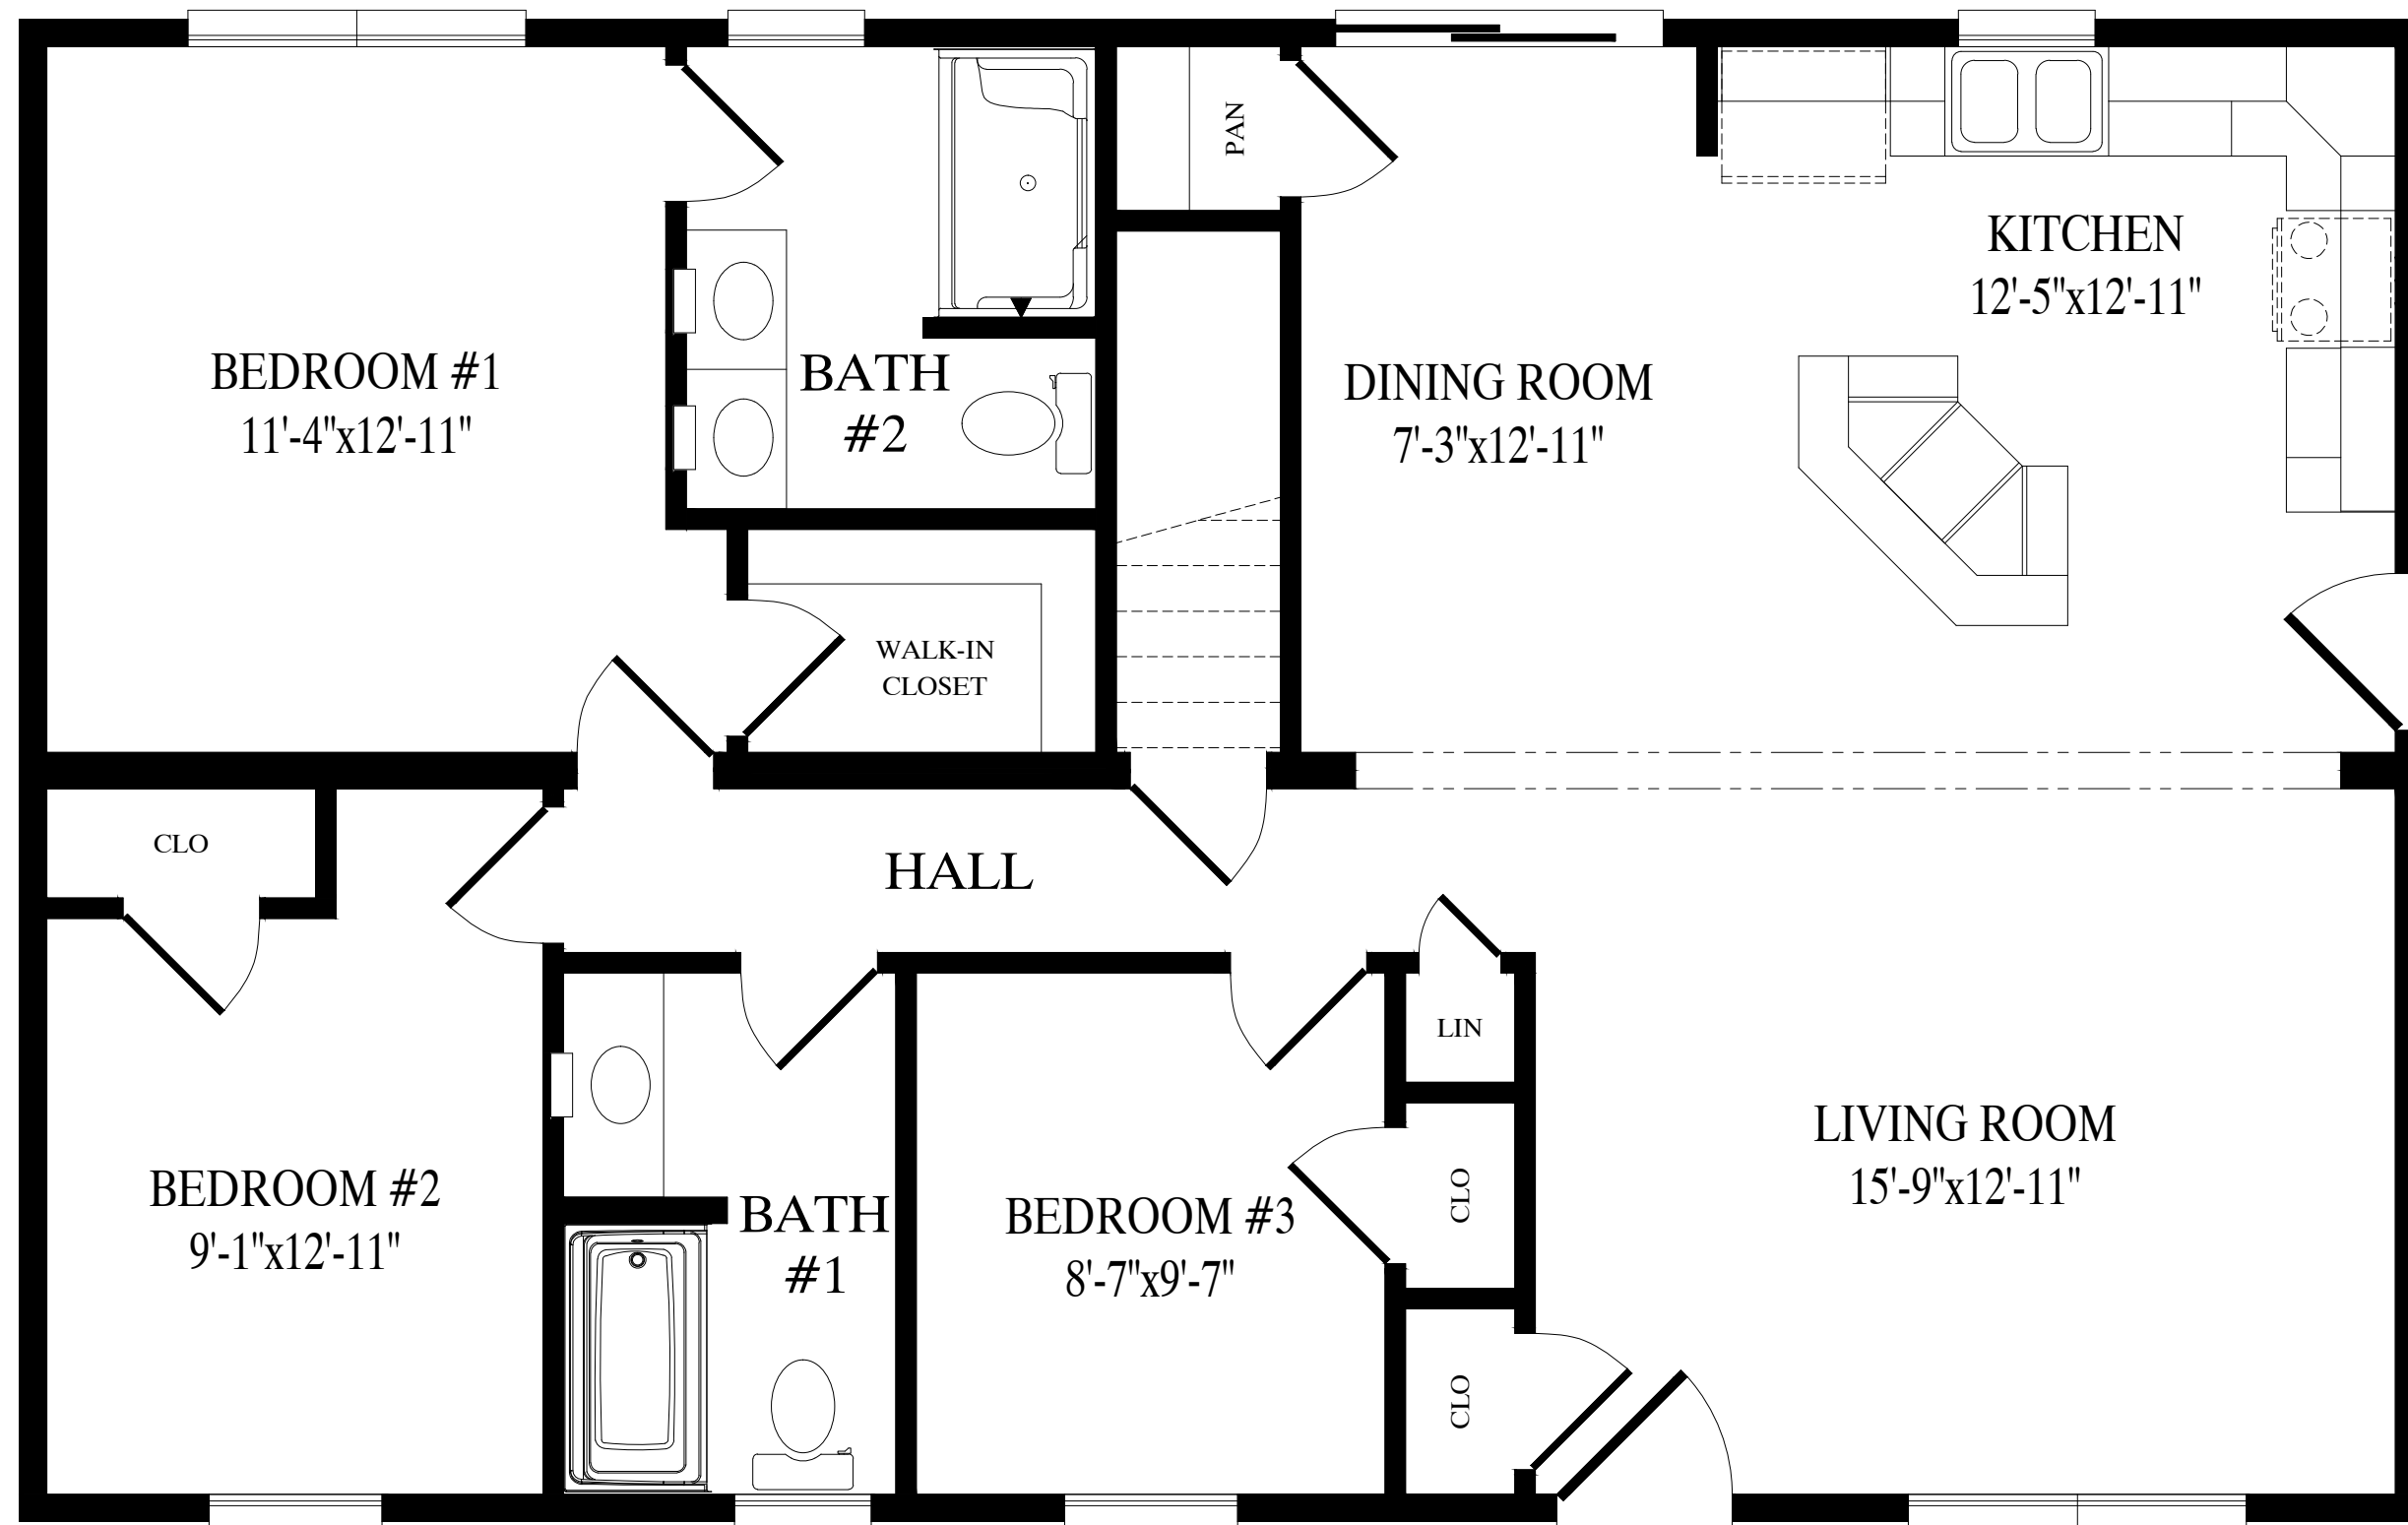

**Rolling Brook**  
1210 Sq. Ft. Living Area