

<b>BUILDER</b> BROOK HAVEN MODEL	<b>CUSTOMER</b> STONEY BROOK RENDERED
<b>CITY</b> ????	<b>COUNTY</b> ????
<b>WIND SPEED</b> ????	<b>STATE</b> ????
<b>SNOW LOAD</b> ????	<b>SQ. FT.</b> ????
<b>ORDER NO.</b> ????	<b>FILE NO.</b> STONEY BROOK RENDERED

2852-CBS RANCH  
FRONT ELEVATION





Custom Building Systems LLC  
 200 Custom Ave  
 Middleburg, PA 17842  
 (888) 553-1414  
 www.custombuildingsystems.net

<b>DATE:</b>	<b>STATUS:</b>
<b>DRAWN BY:</b>	
<b>DATE:</b>	

BRANDYF 10/4/2024 7:52:31 AM

ACTUAL HOUSE MAY VARY FROM ELEVATION-ACCESS TO GRADE ON-SITE BY OTHERS

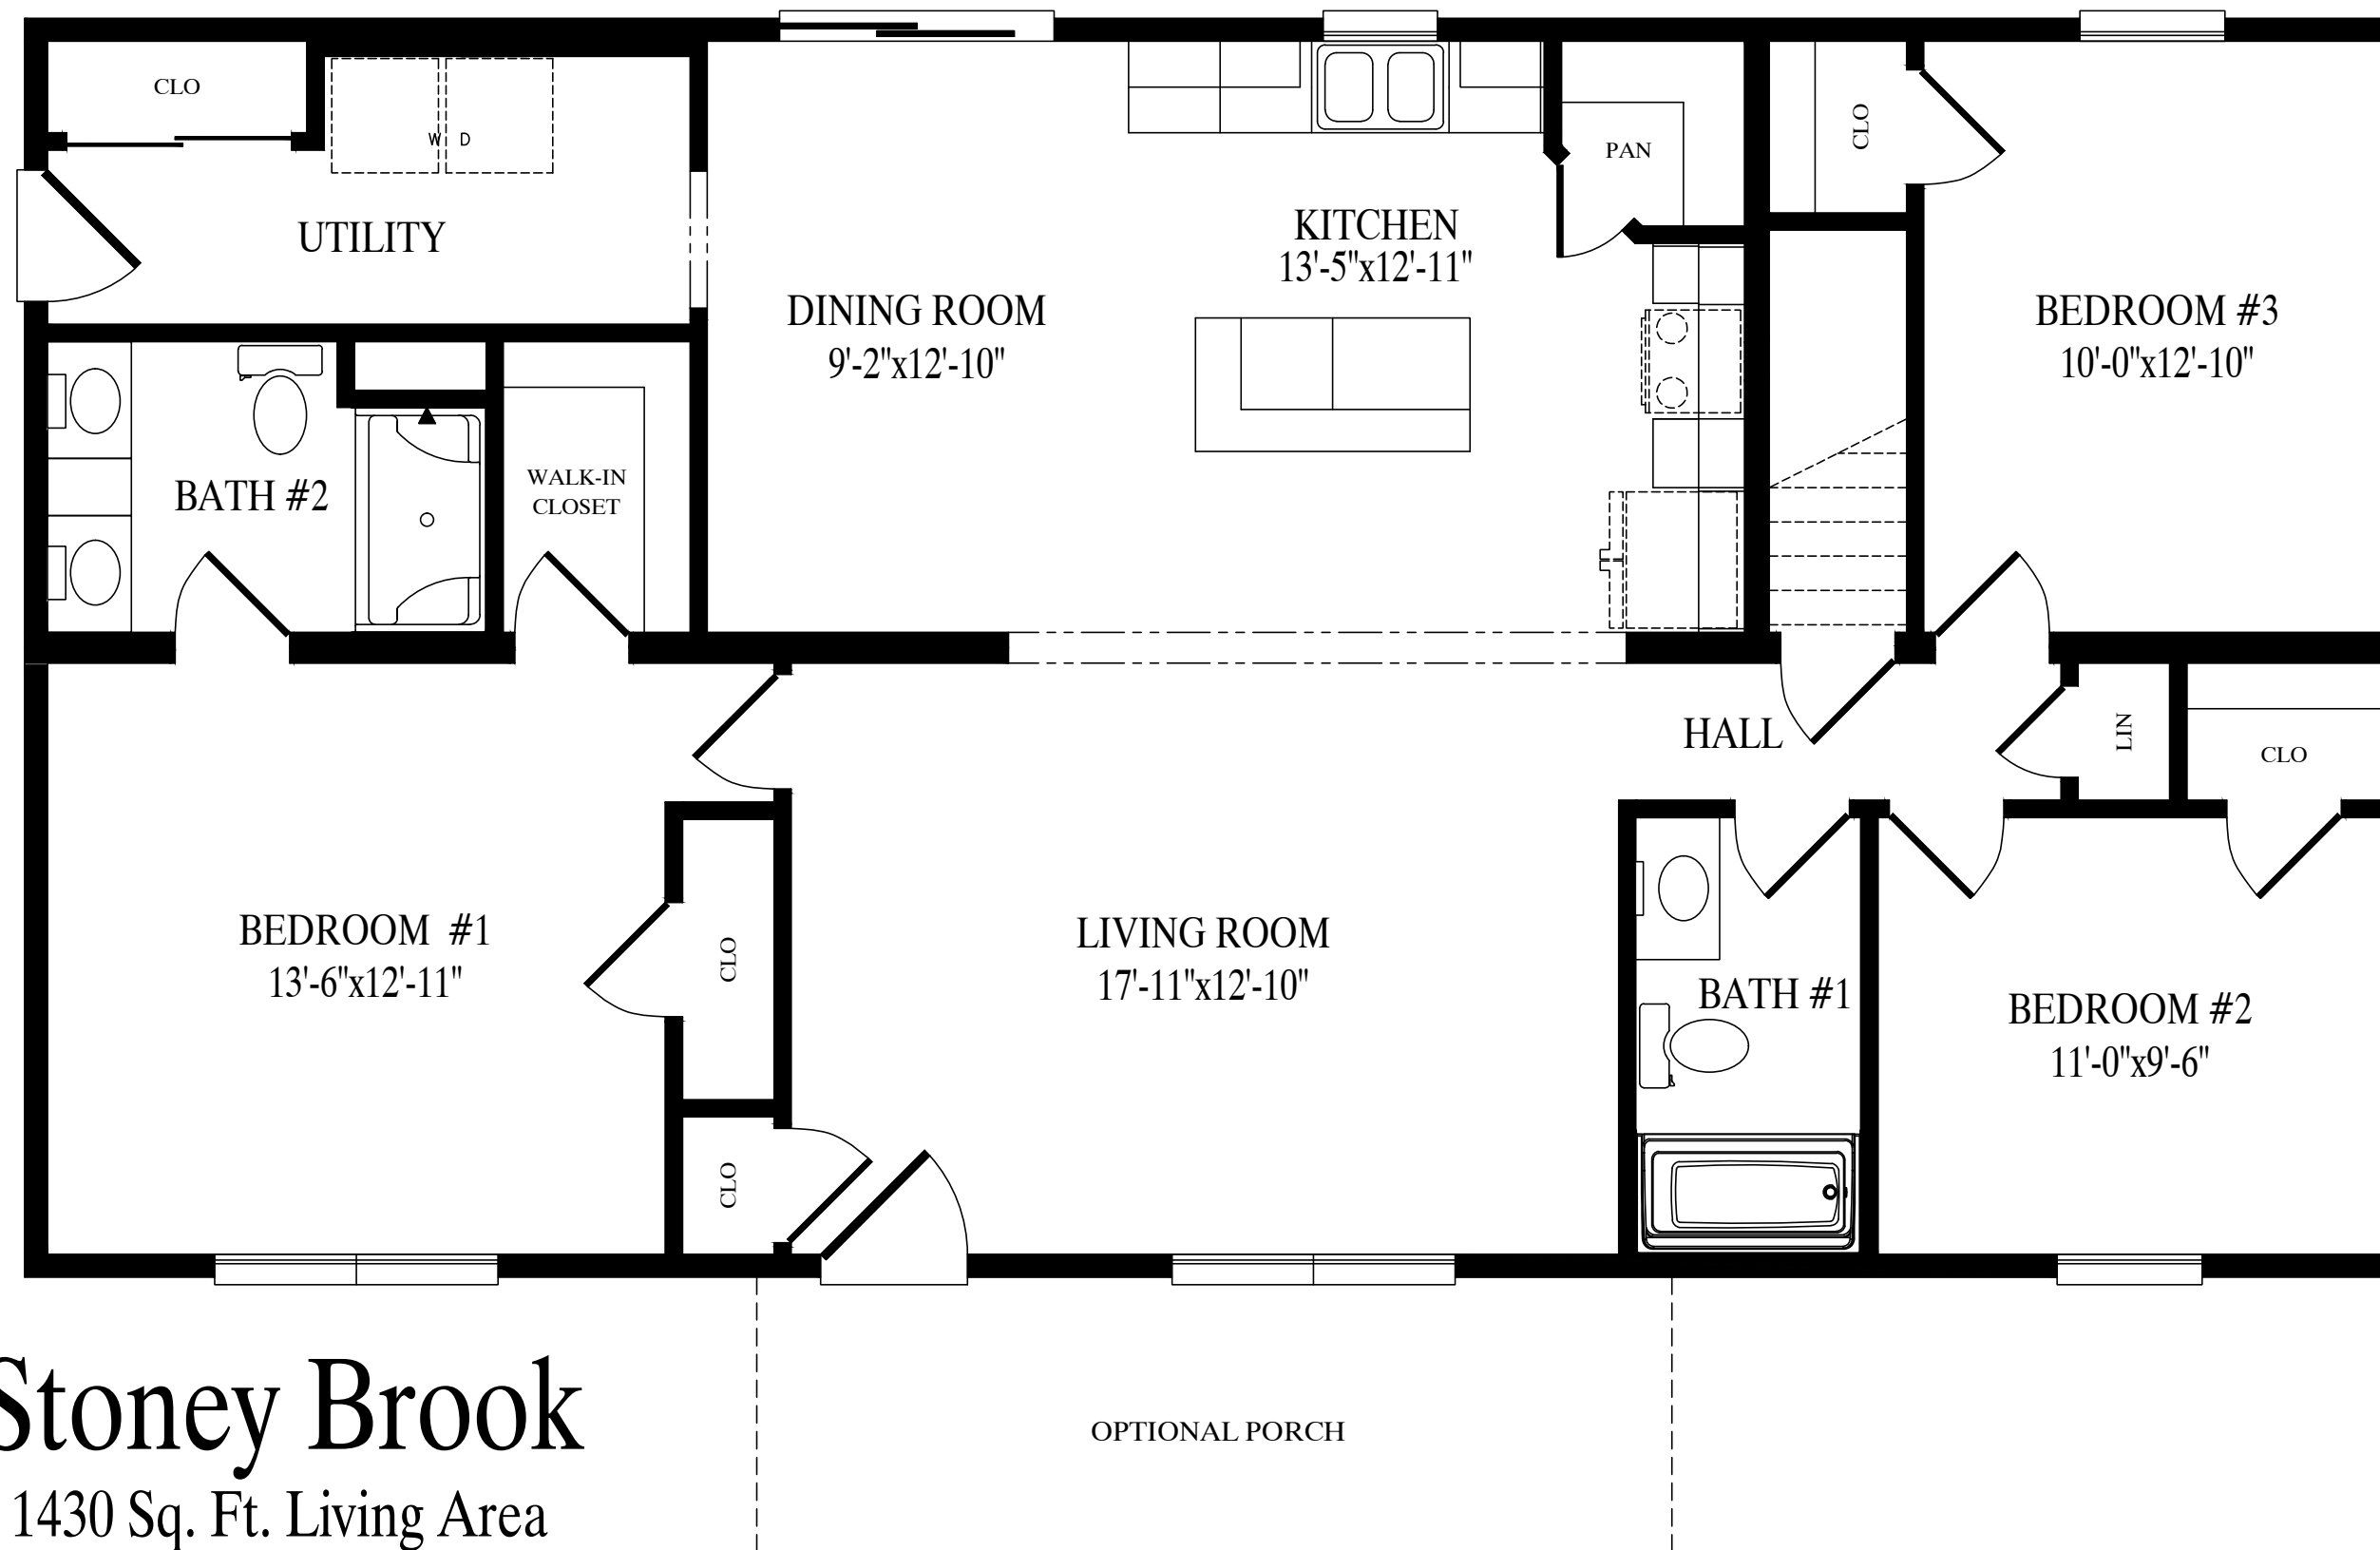

# Stoney Brook

1430 Sq. Ft. Living Area