


CEILING  
8'-0"  
FLOOR

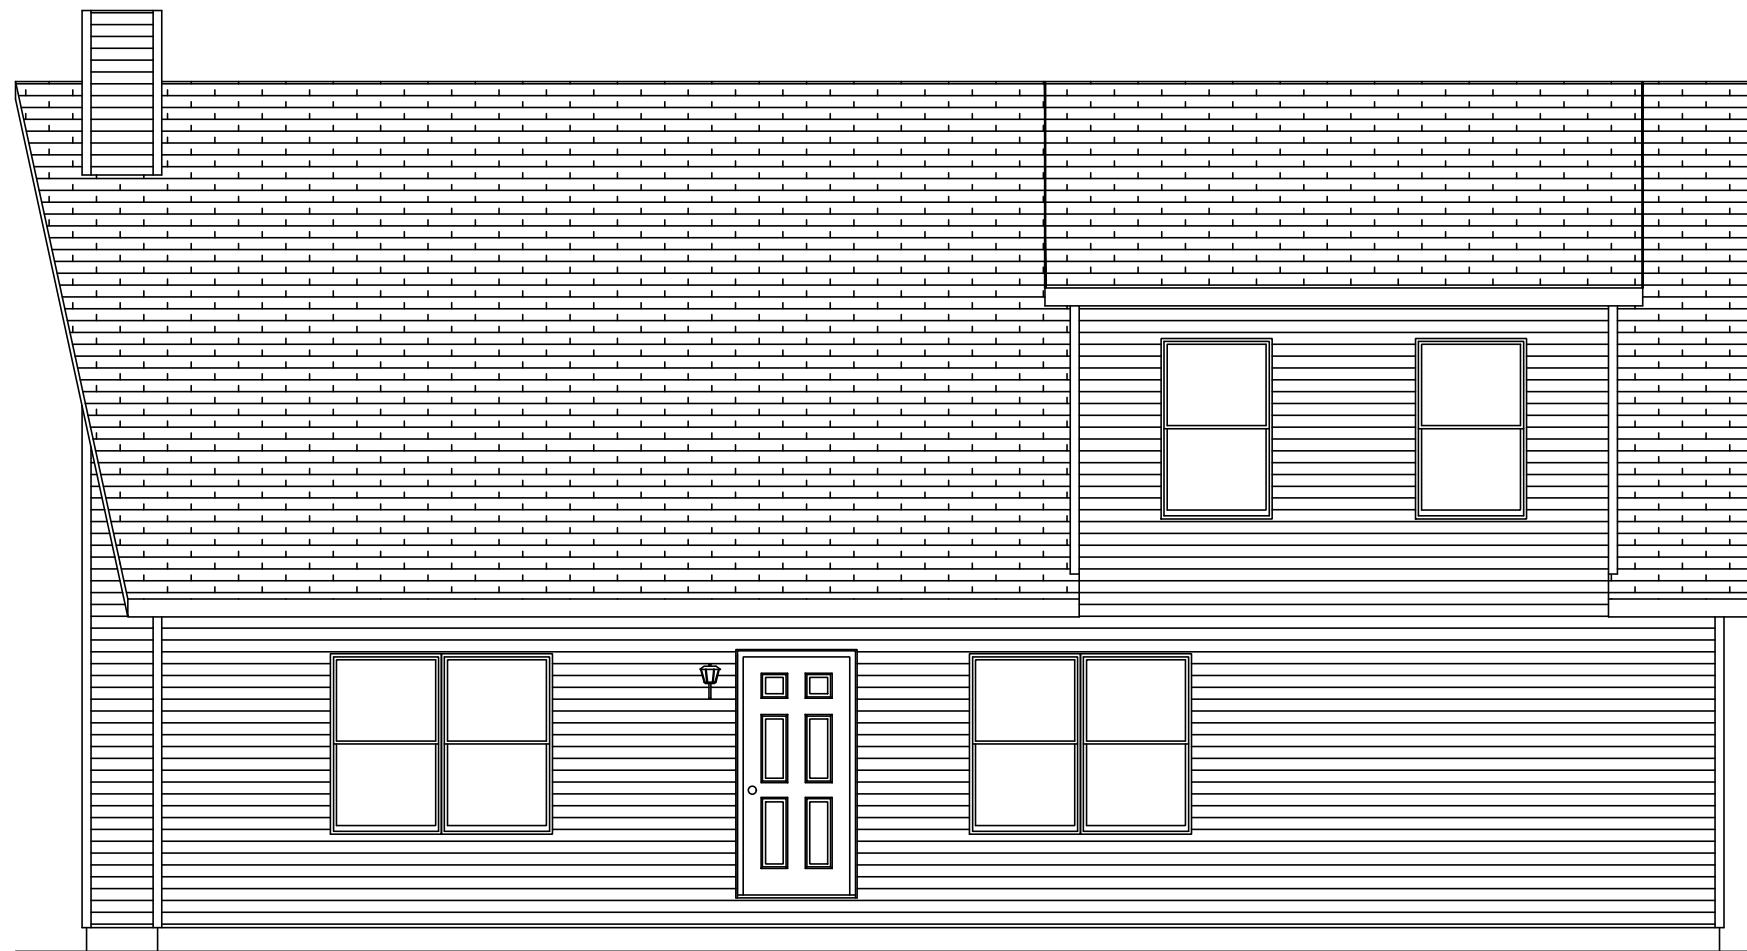

CEILING  
FLOOR

2844-CAPE  
FRONT ELEVATION

**MBSP**  
MODULAR BUILDING  
SYSTEMS OF PA


Custom Building Systems LLC  
200 Custom Ave  
Middleburg, PA 17842  
(888) 553-1414  
www.custombuildingsystems.net

**CUSTOM BUILDING**  
SYSTEMS LLC

BUILDER		CUSTOMER	
CITY	CBS CAPE	CITY	JACKSON
WIND SPEED ???	COUNTY	COUNTY	STATE
MPH	VULT	SNOW LOAD ???	SQ. FT. ???
ORDER NO. #	SERIAL NO. #	FILE NO. #	JACKSON RENERED


GREGO 2/13/2026 11:37:07 AM

ACTUAL HOUSE MAY VARY FROM ELEVATION-ACCESS TO GRADE ON-SITE BY OTHERS

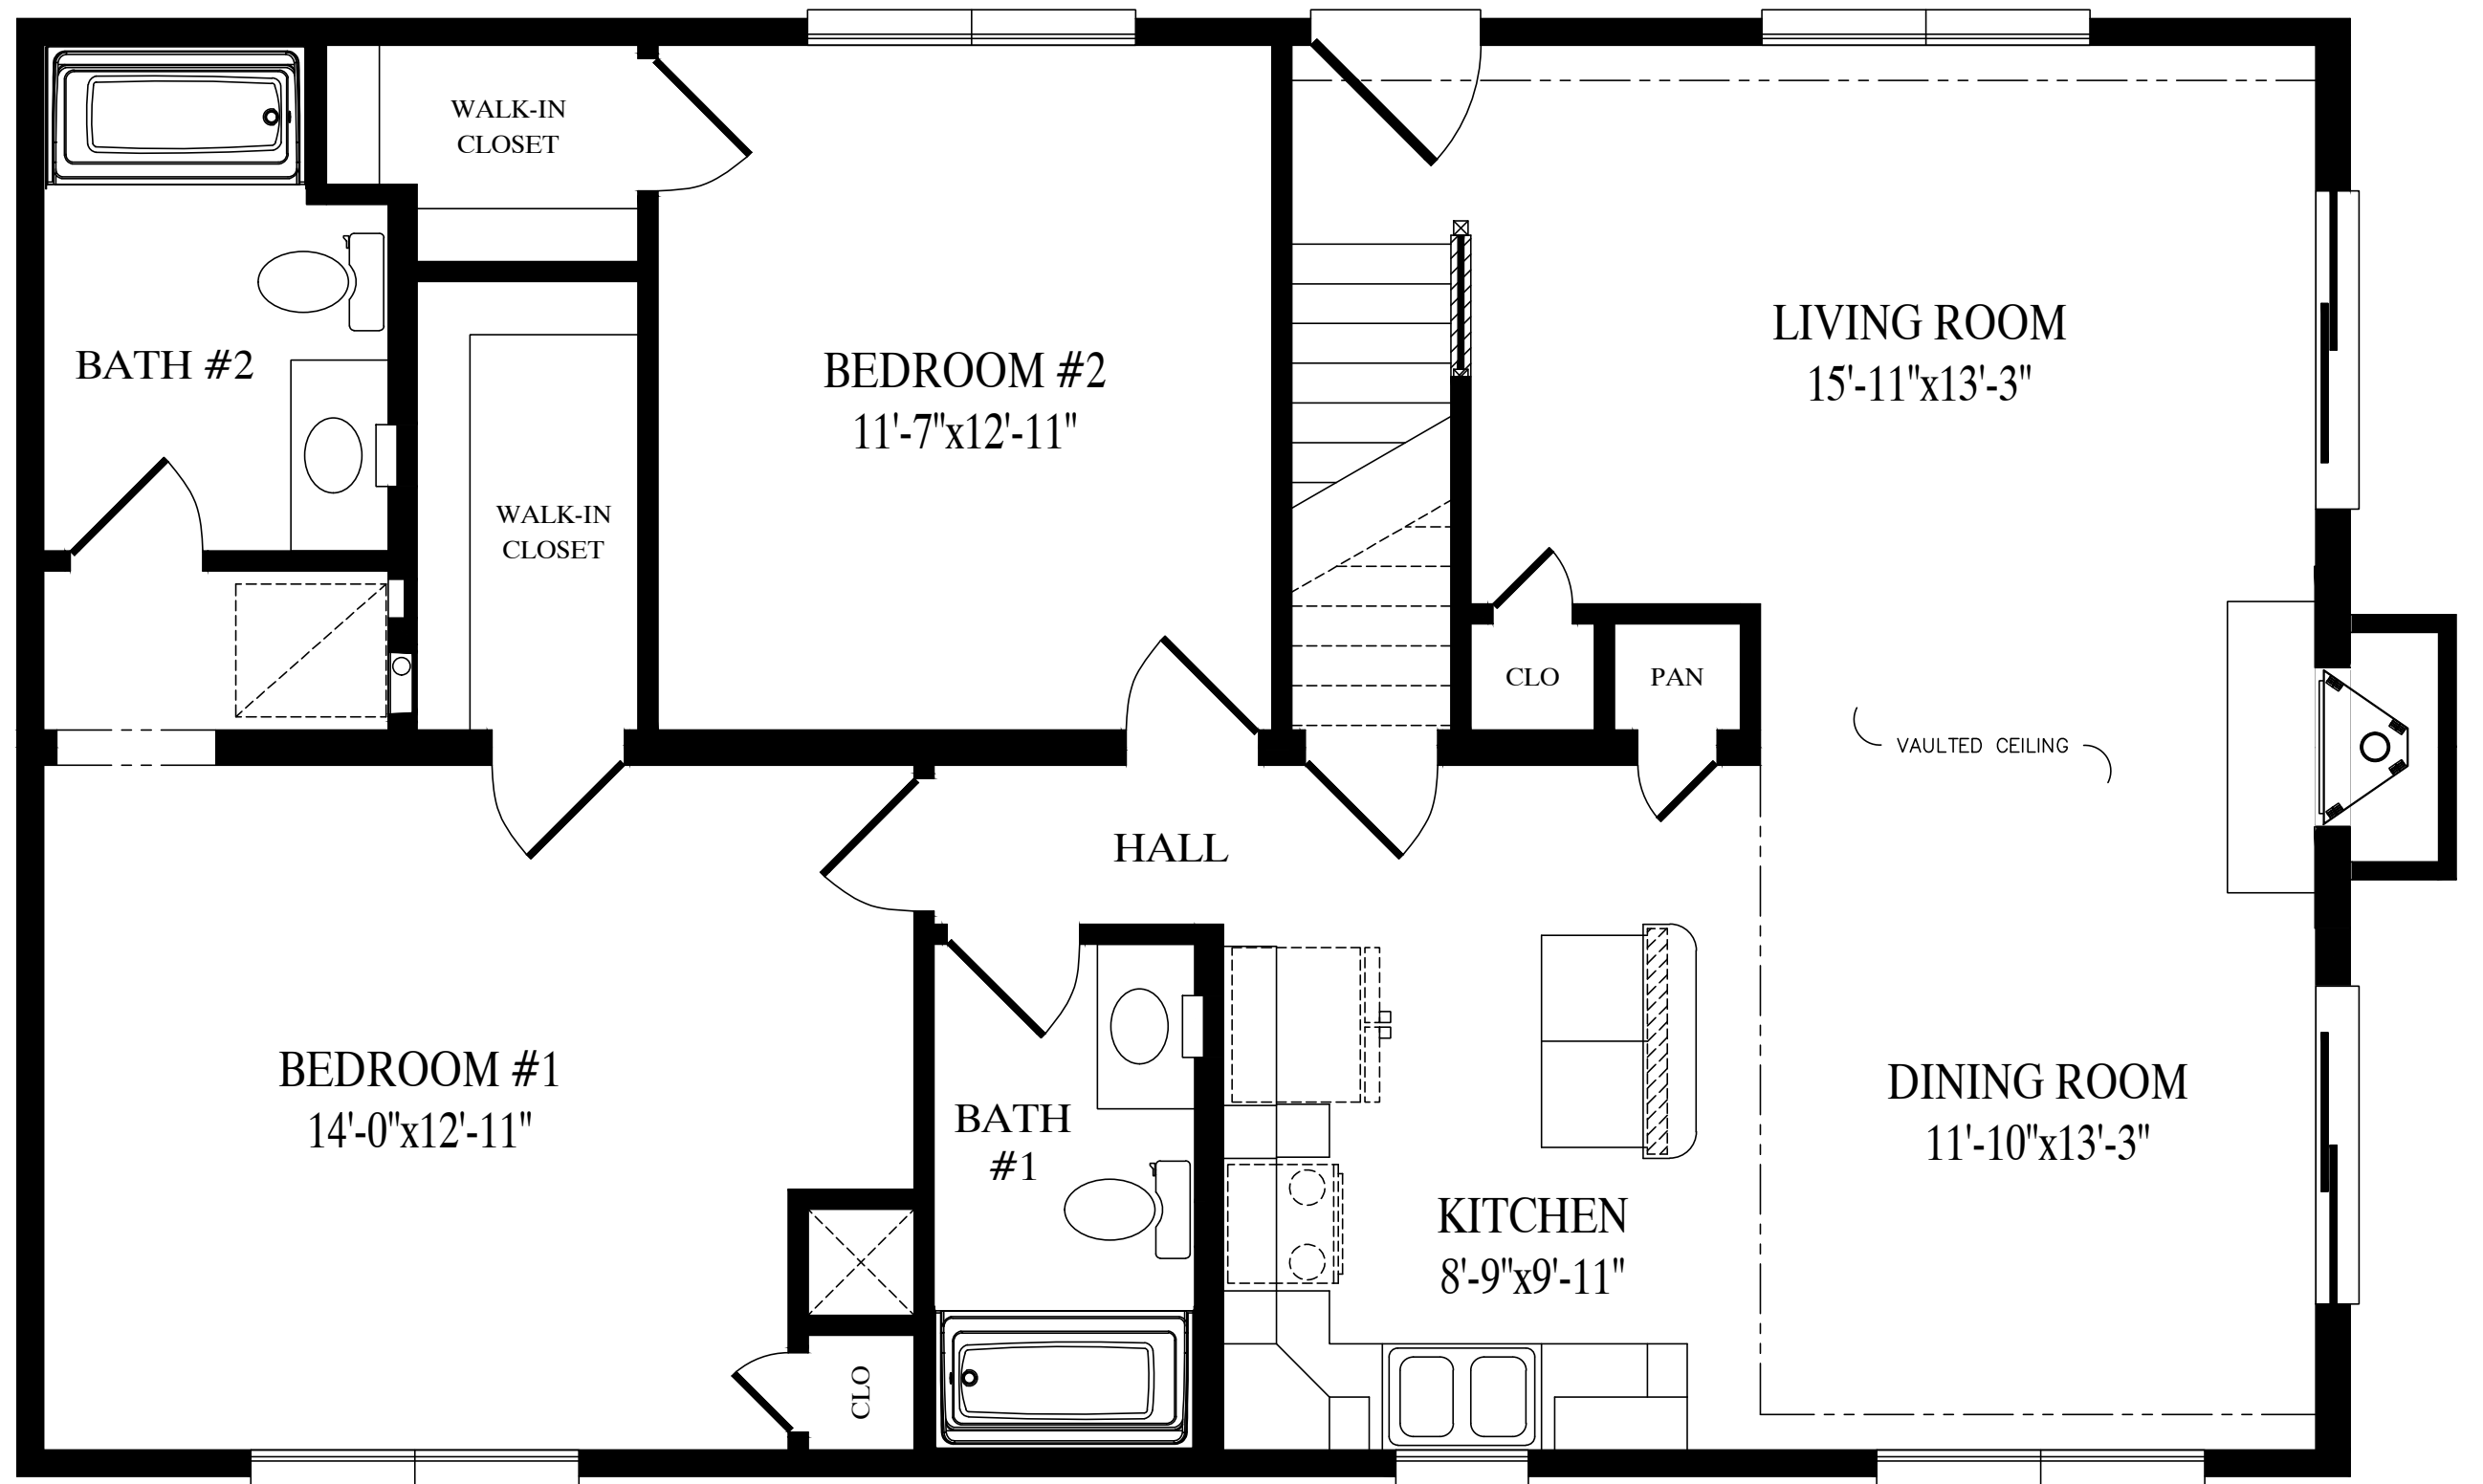

# Jackson

27'-6" x 44' Cape  
1210 sq. ft. first floor

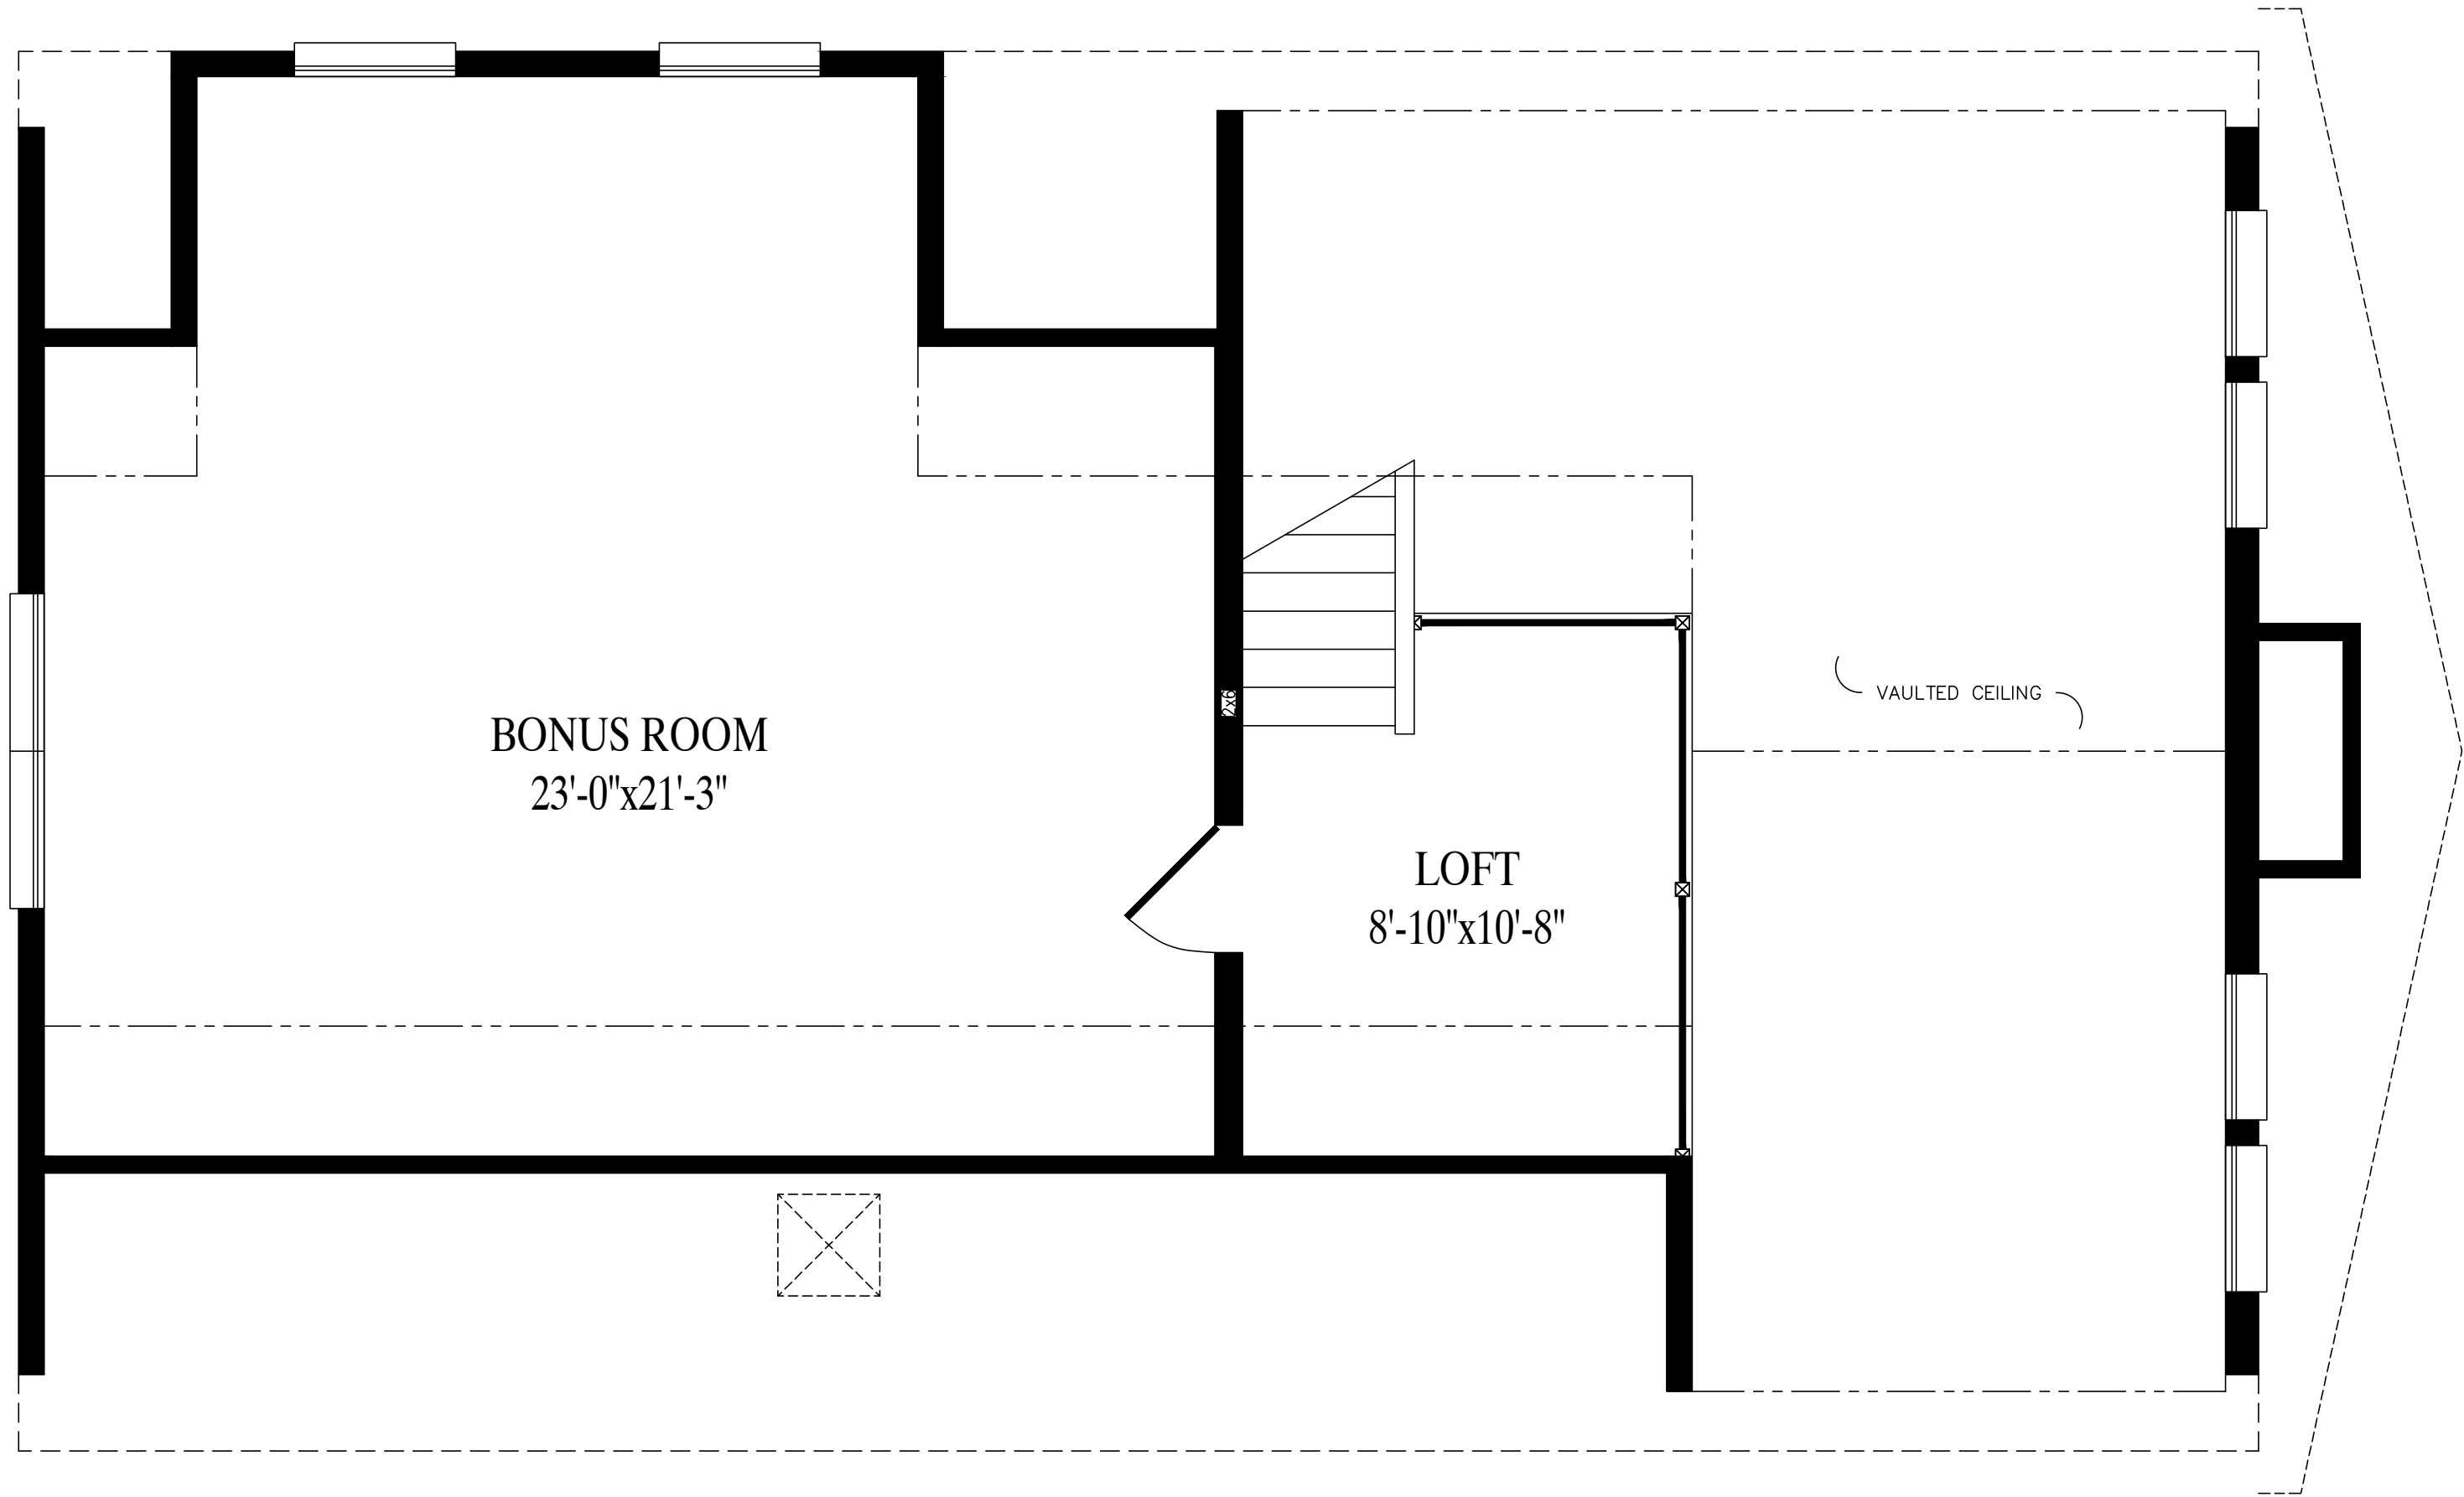

BONUS ROOM  
23'-0"x21'-3"

LOFT  
8'-10"x10'-8"

VAULTED CEILING

600 sq. ft. proposed second floor